


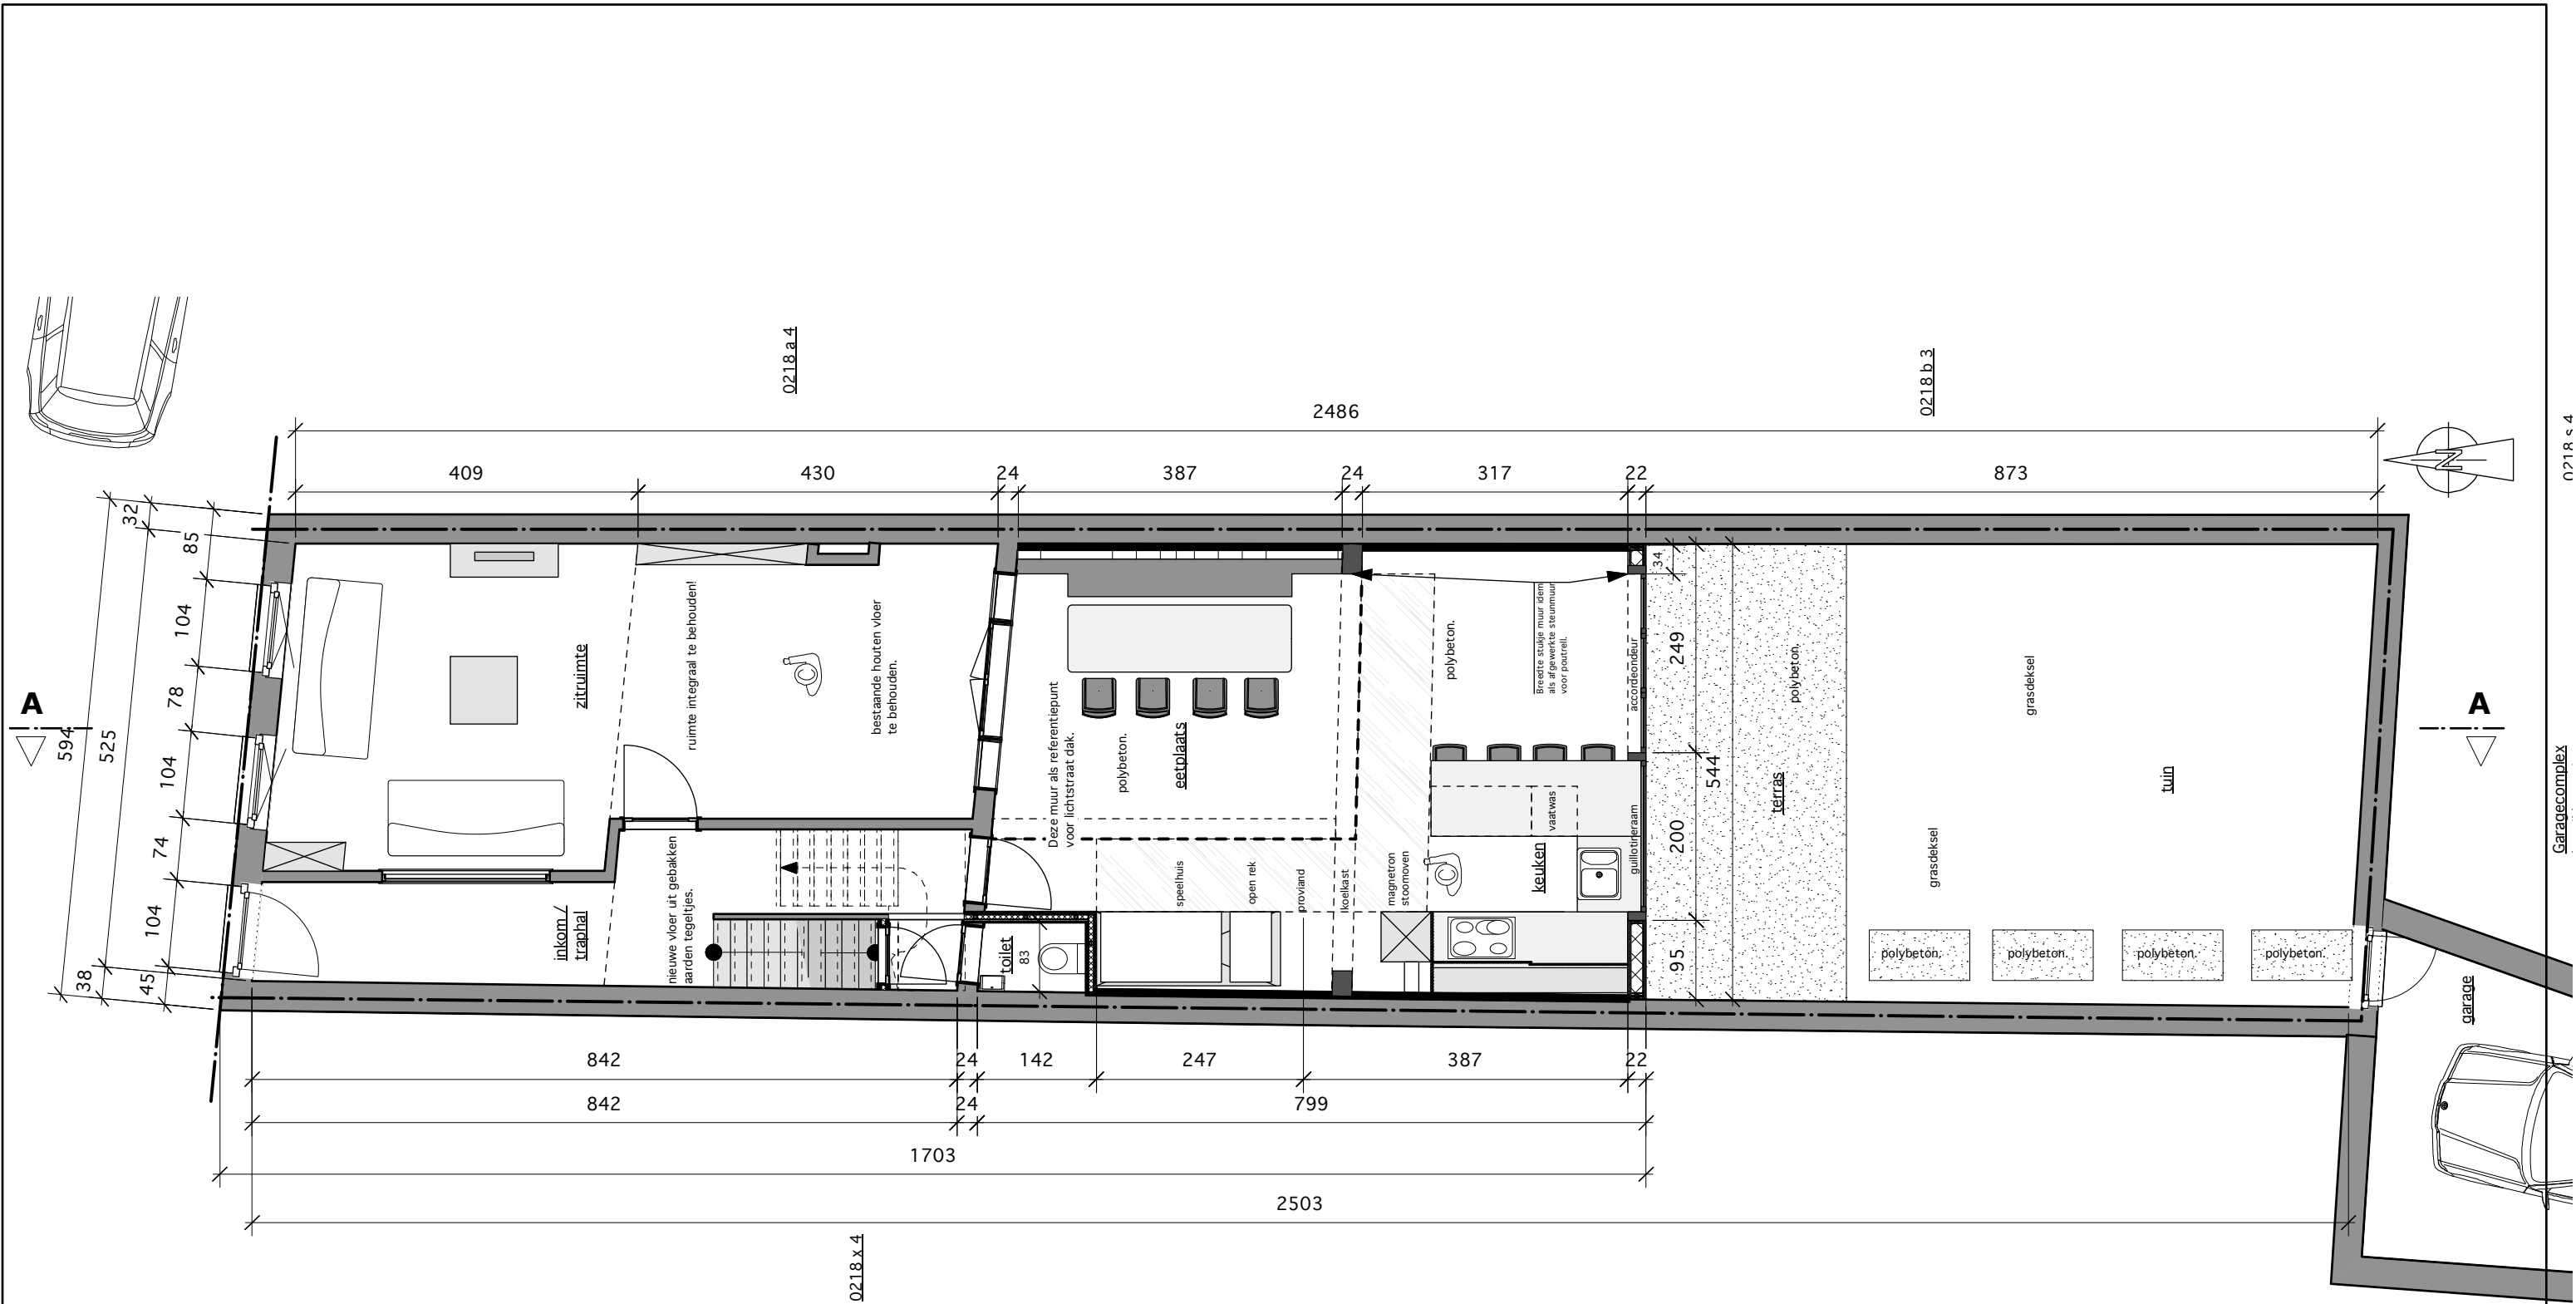

Niveau 0 vergunde toestand	1.1			1/50	131019	dhr. & mevr. Thomas & Evelyne Swannet - Bardyn.	
		A	11-07-2025				
		plannr.	ind.	datum	schaal	dossier	bouwheer