


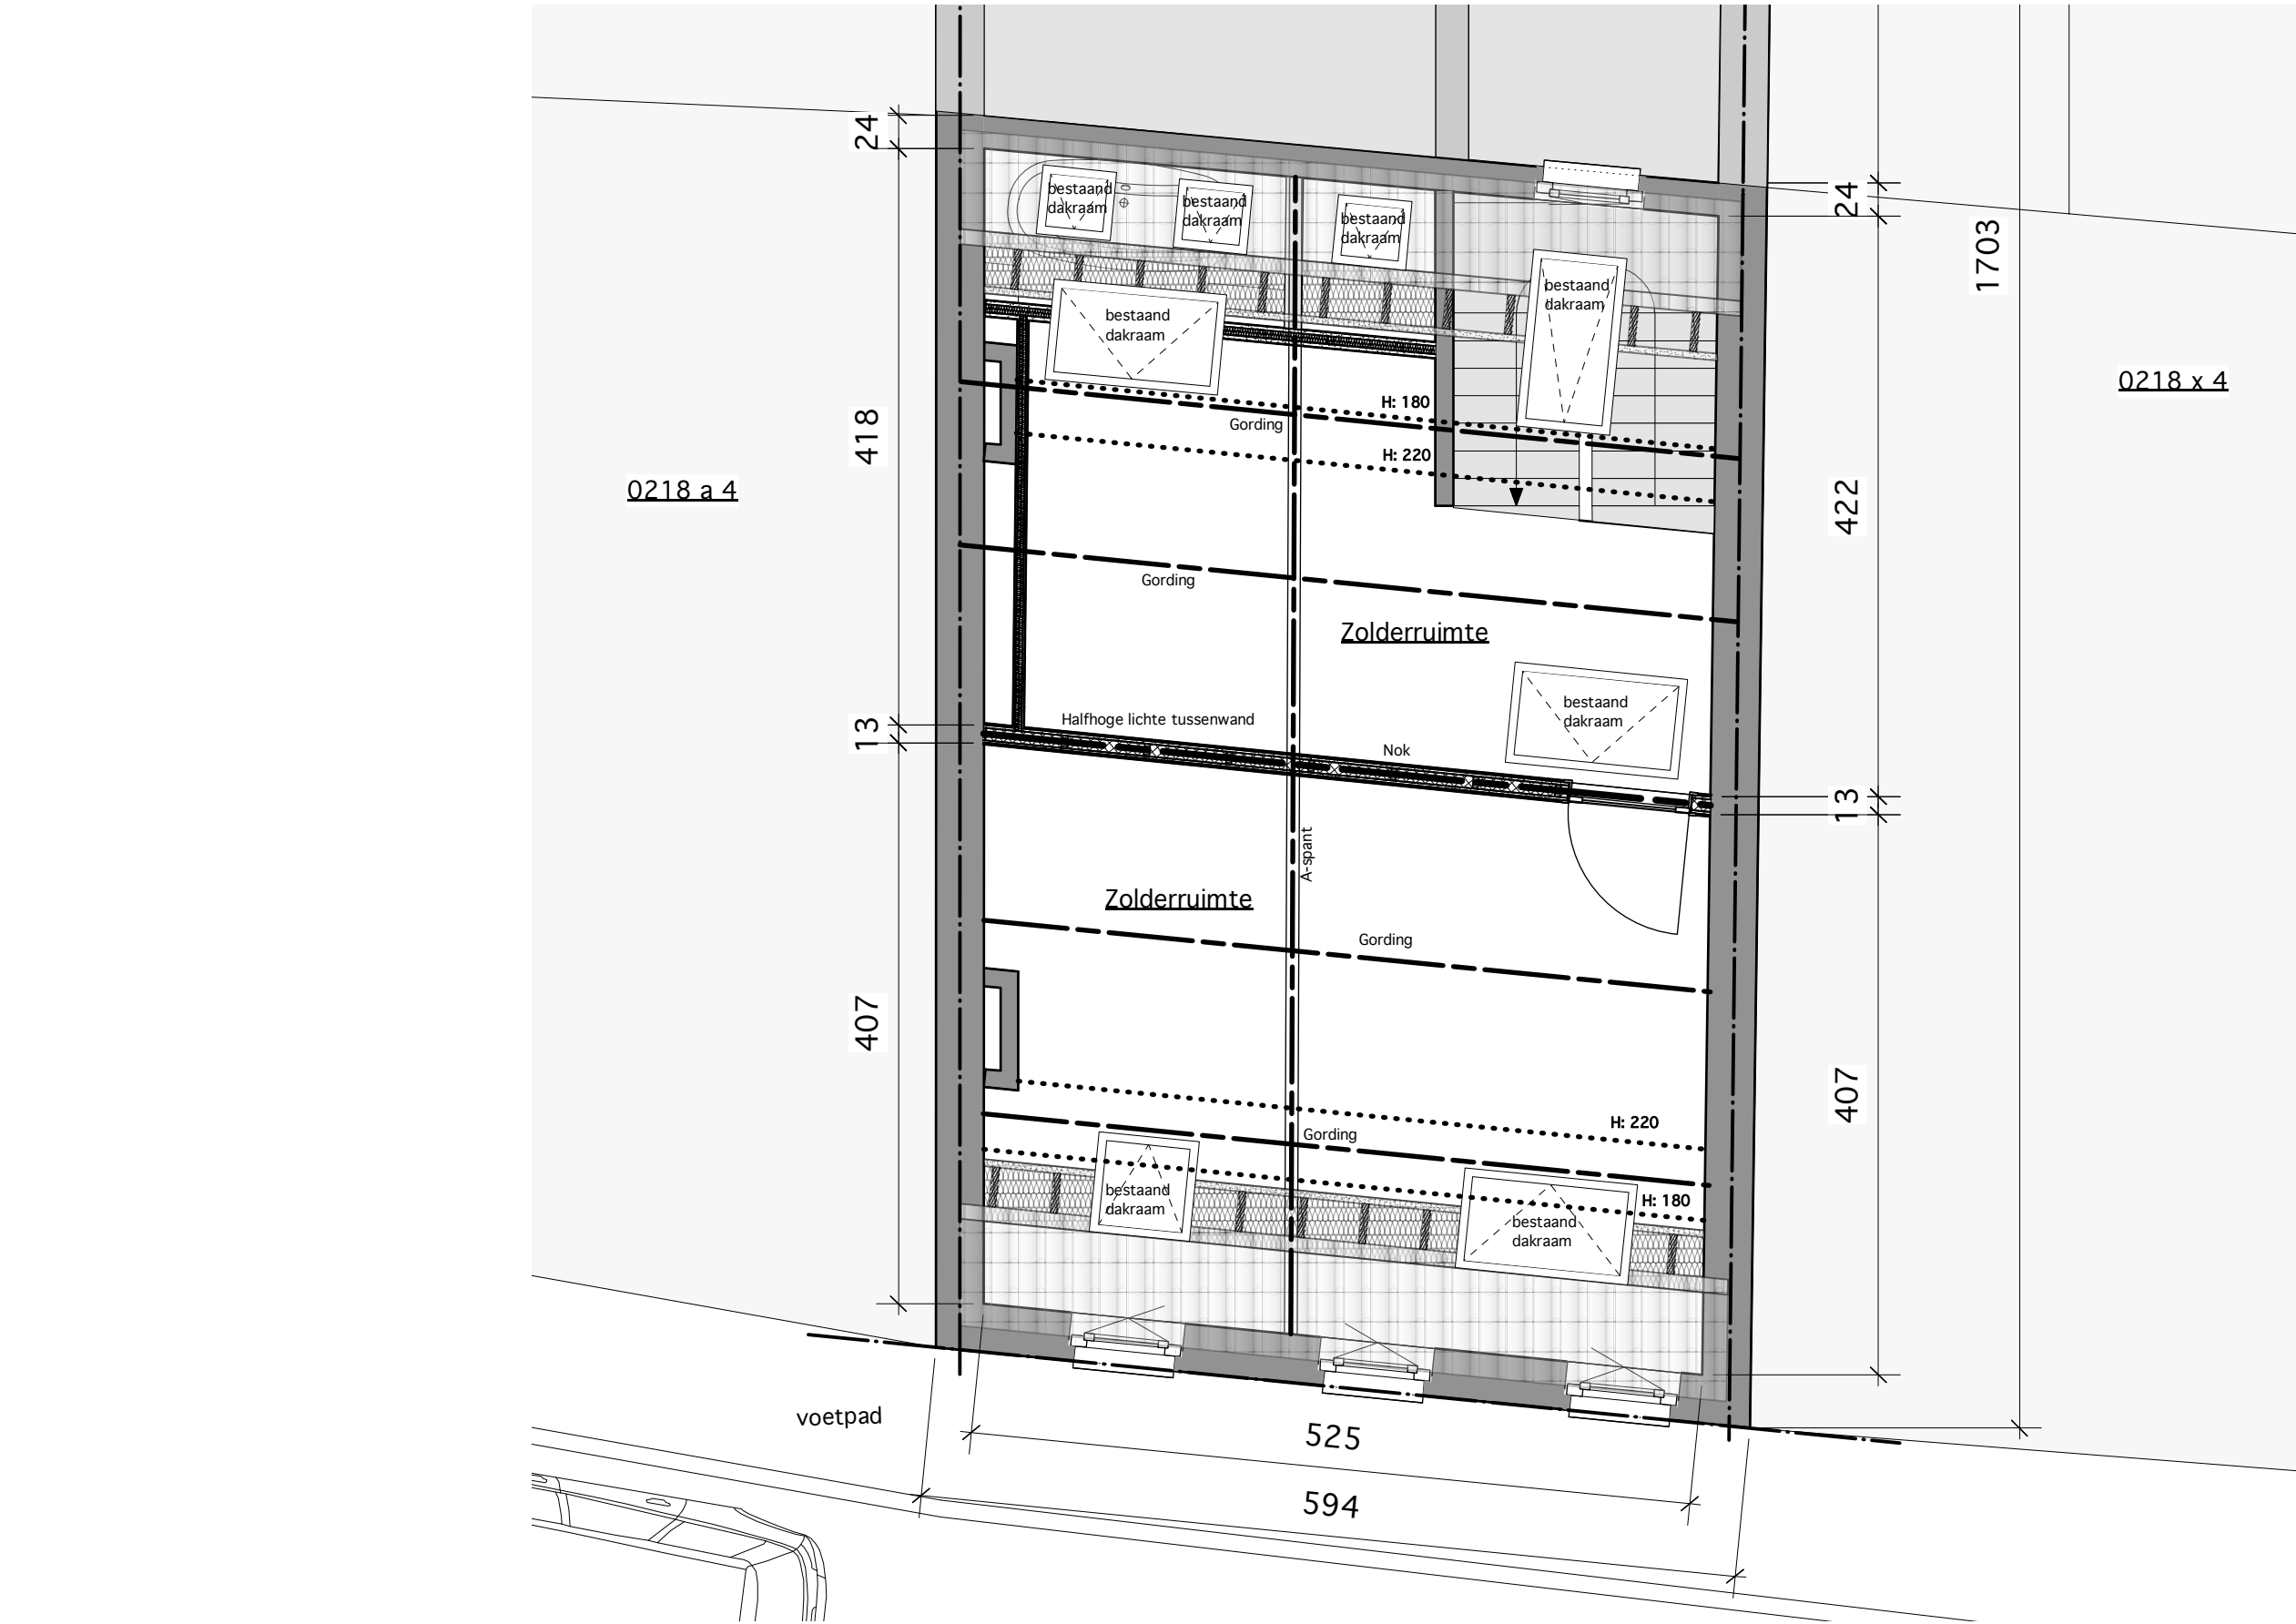

Niveau 2 vergunde toestand	1.3		1/50	131019	Thomas & Evelyne Swannet - Bardyn.	
	B	11/07/2025				
Omgevingsvergunning	plannr.	ind.	datum	schaal	dossier	bouwheer