


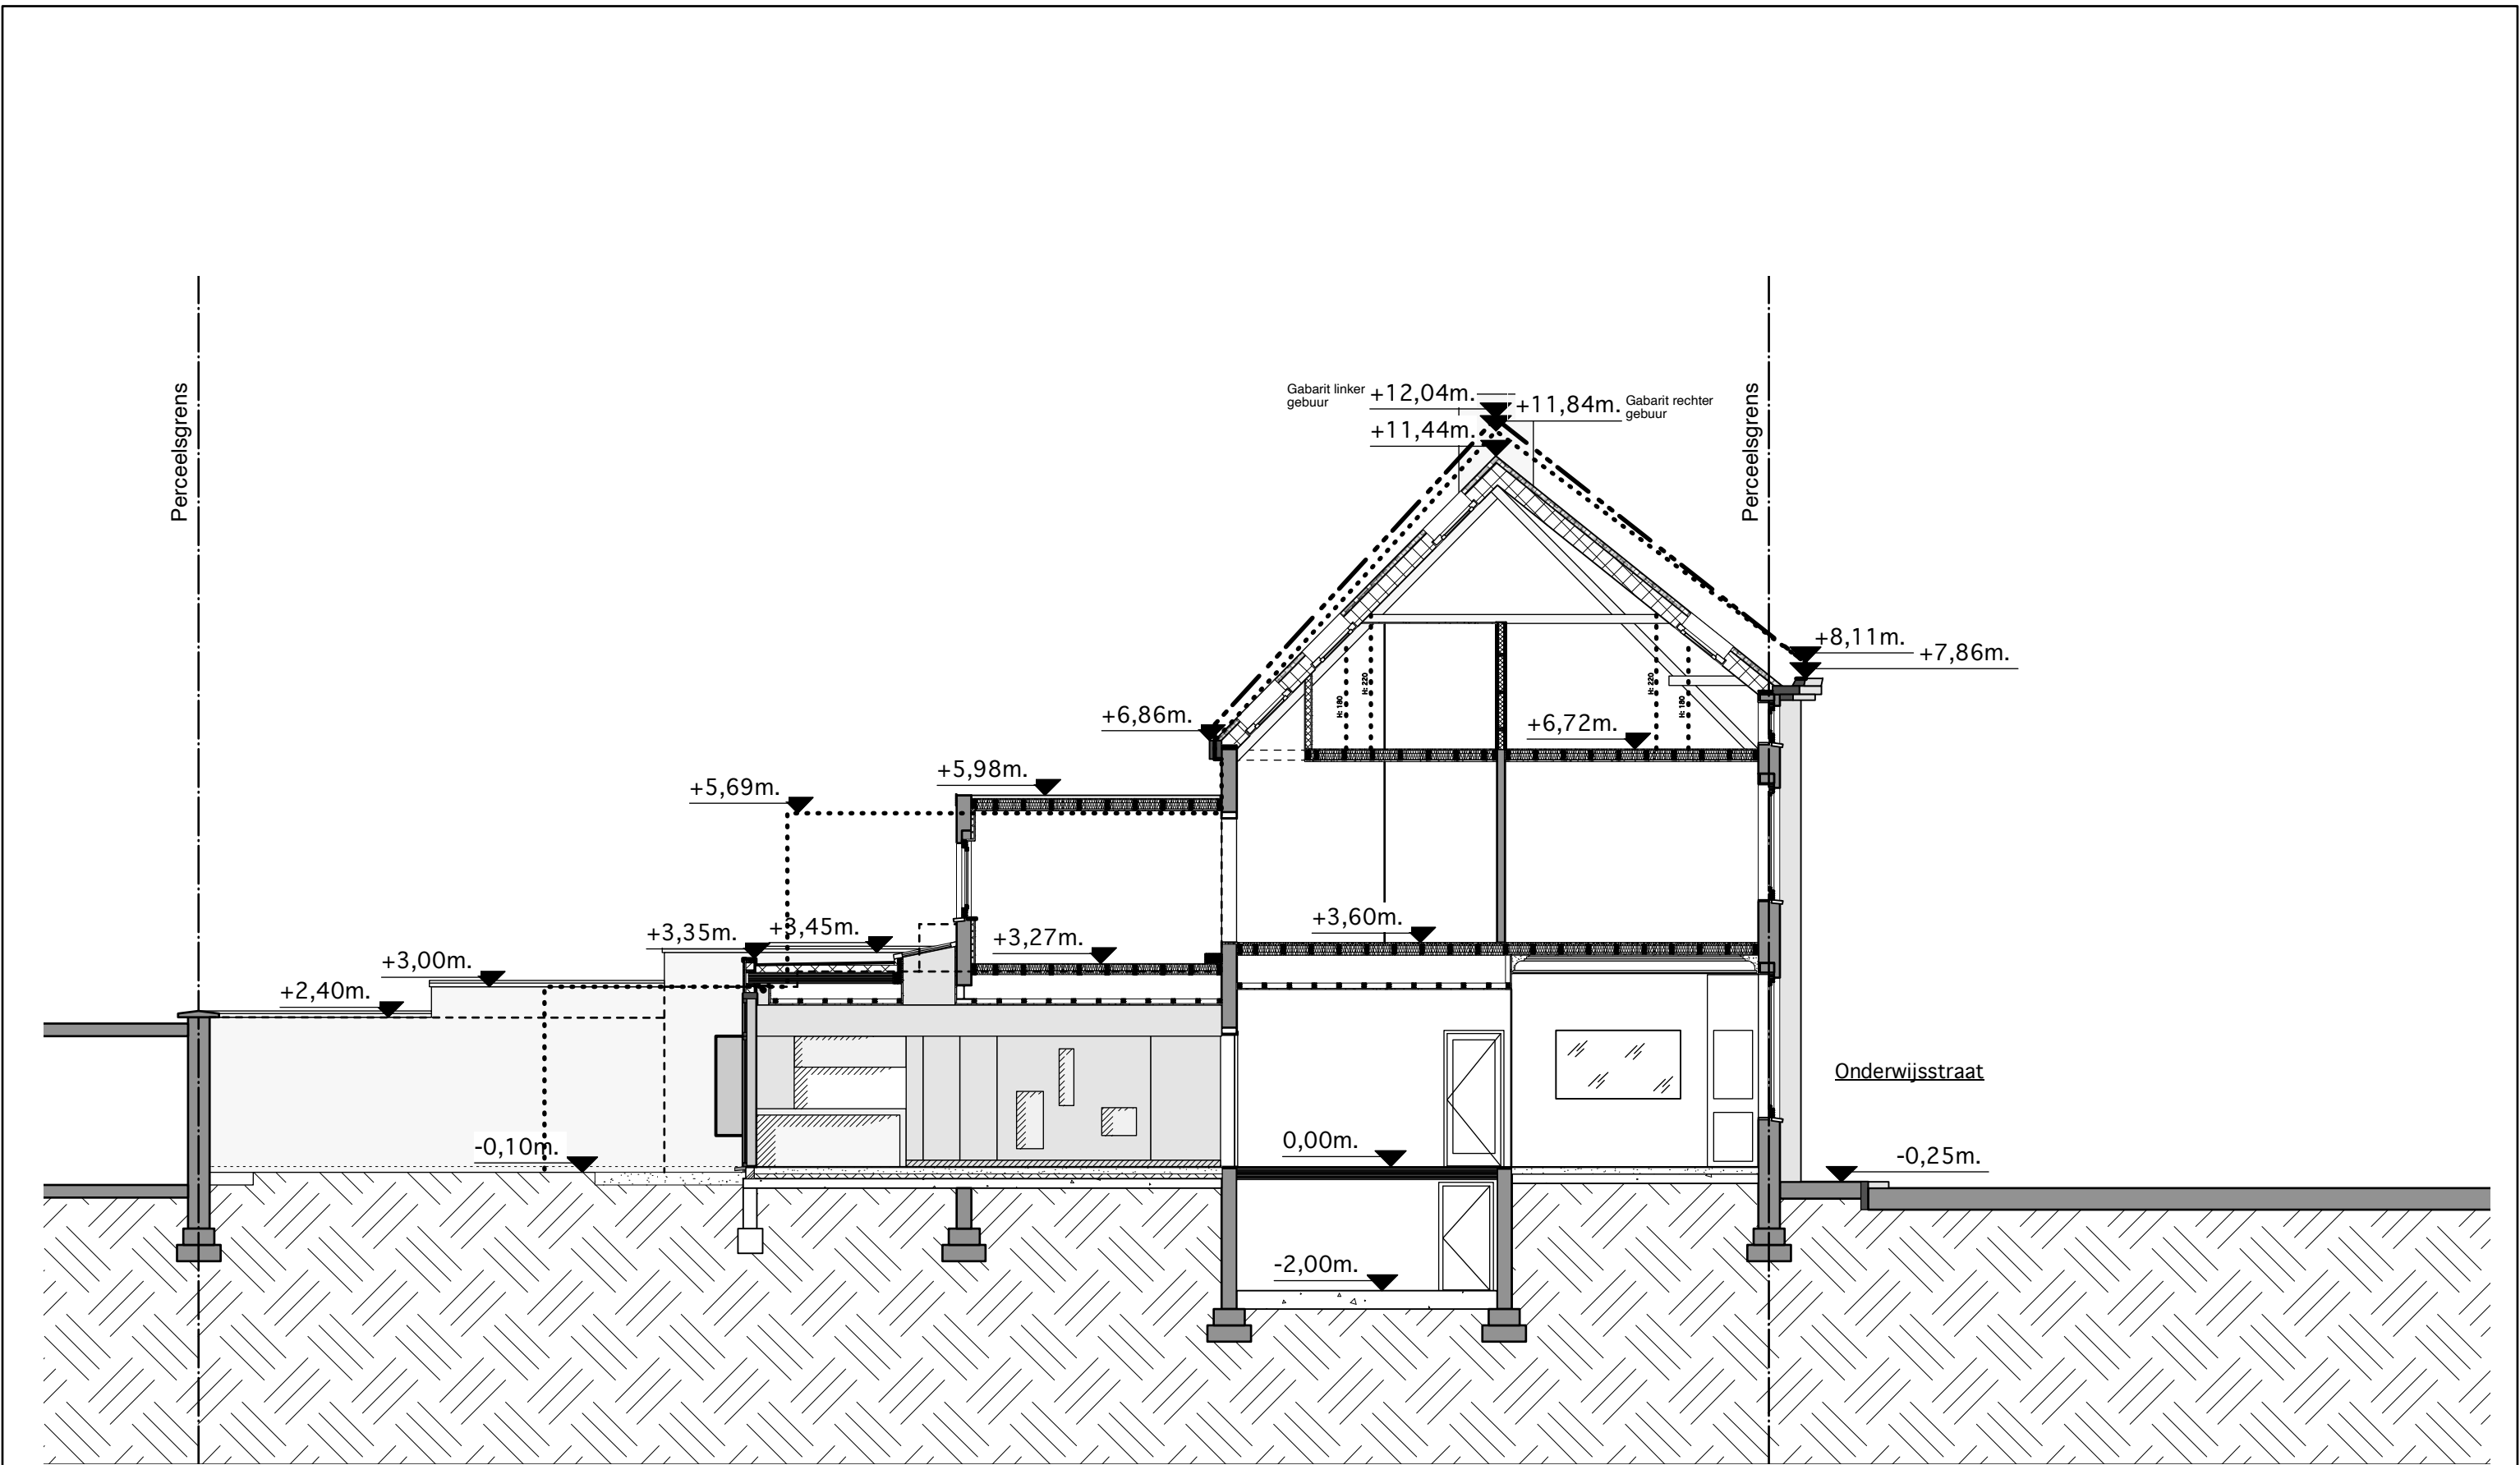

Terreinprofiel vergunde toestand	1.4			1/100	131019	Thomas & Evelyne Swannet - Bardyn.	
		B	11/07/2025				
		A	07/05/2025				
Omgevingsvergunning	plannr.	ind.	datum	schaal	dossier	bouwheer	