


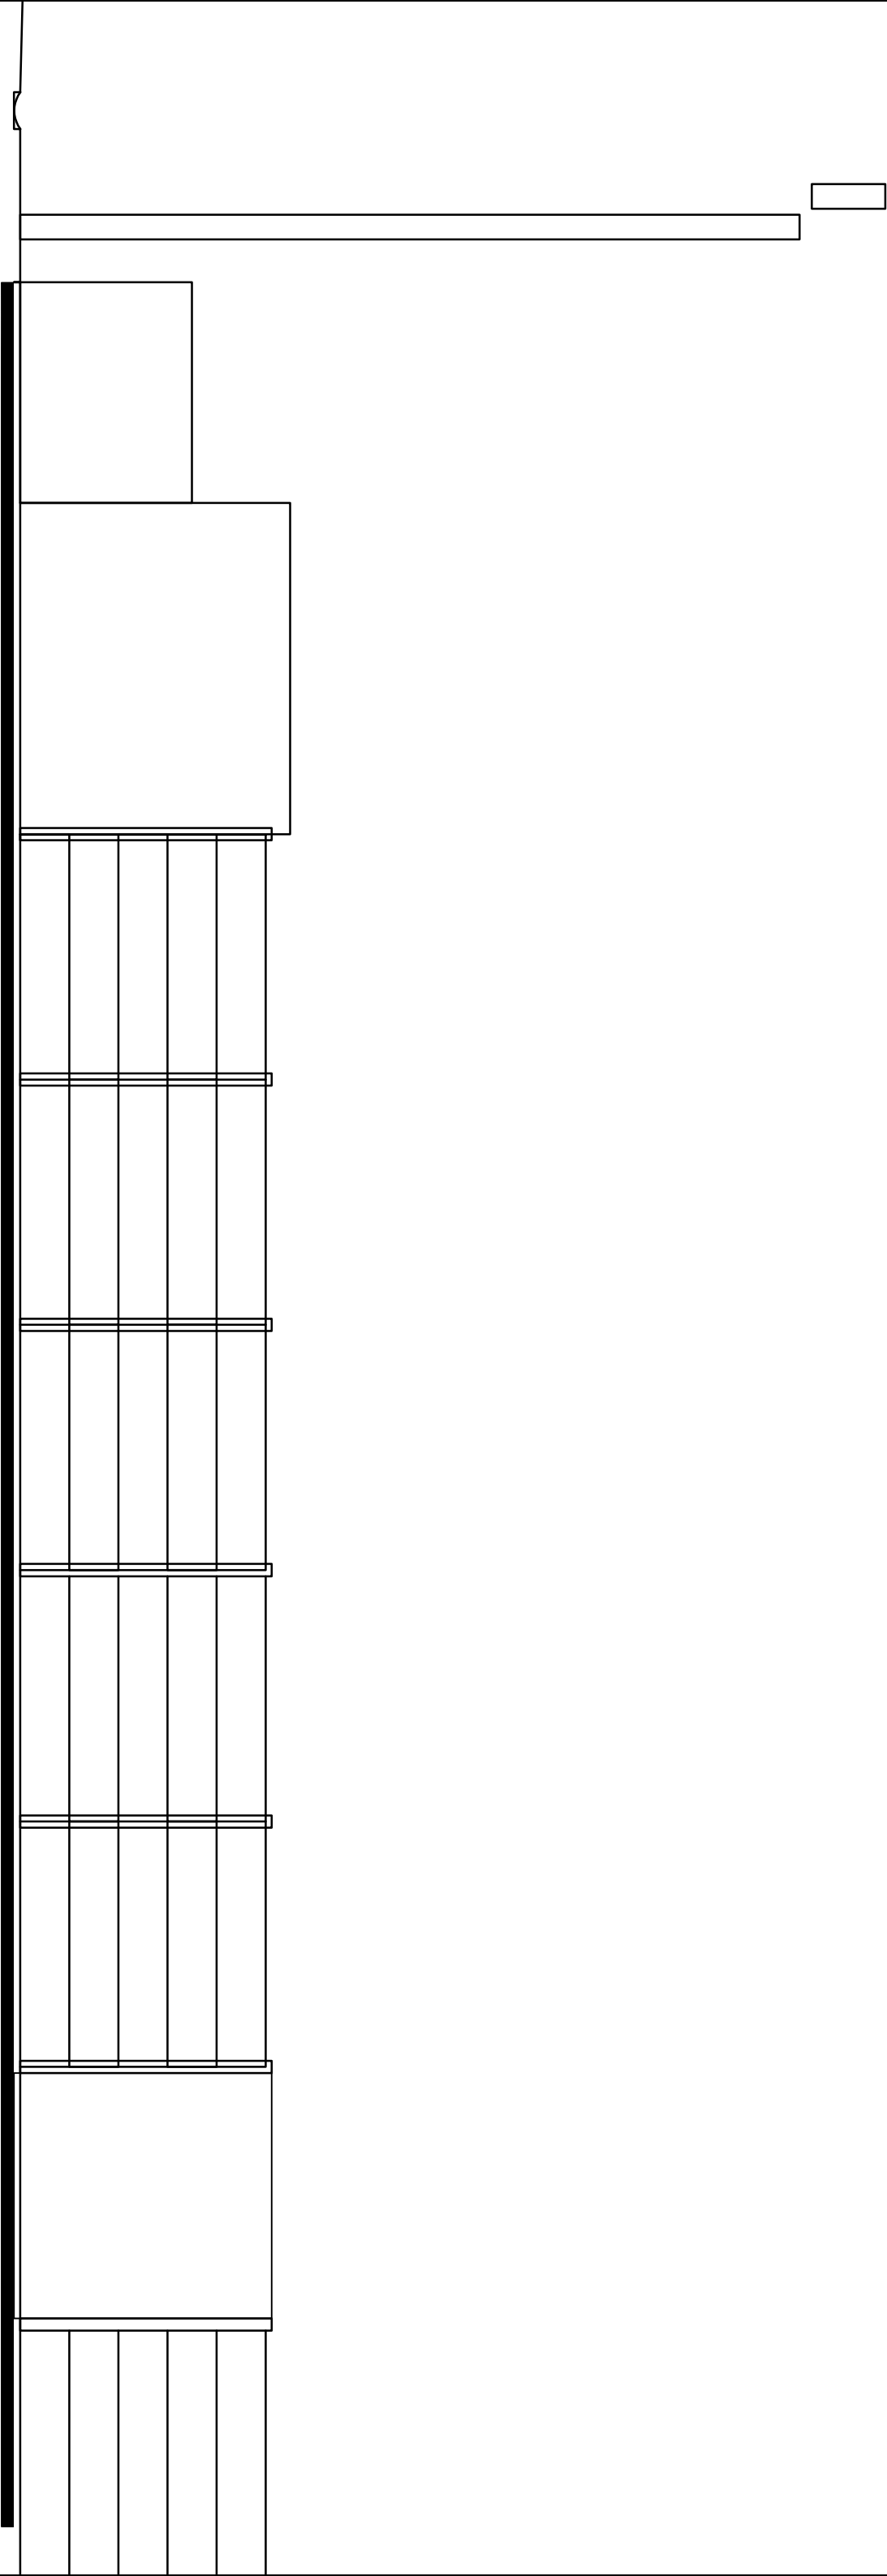

aanzicht afsluiting GEBUUR


Verbouwing woning
Kapelledreef 7, 9042 Gent

Dhr. Ruben Boone

tel. : 0483077756 mail : boone.ruben@telenetl.be

arch.dirk.schepens@skynet.be

ARCHITECT

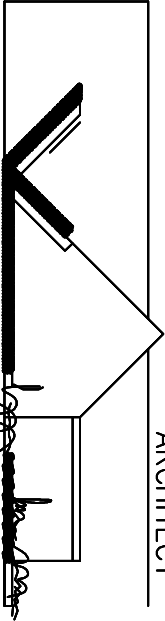

BESTAANDE

Dirk Schepens

Ridder A Stas de Richellelaan 24

9820 Merelbeke – Bottelare

tel. : 09 362 65 12

arch.dirk.schepens@skynet.be

