


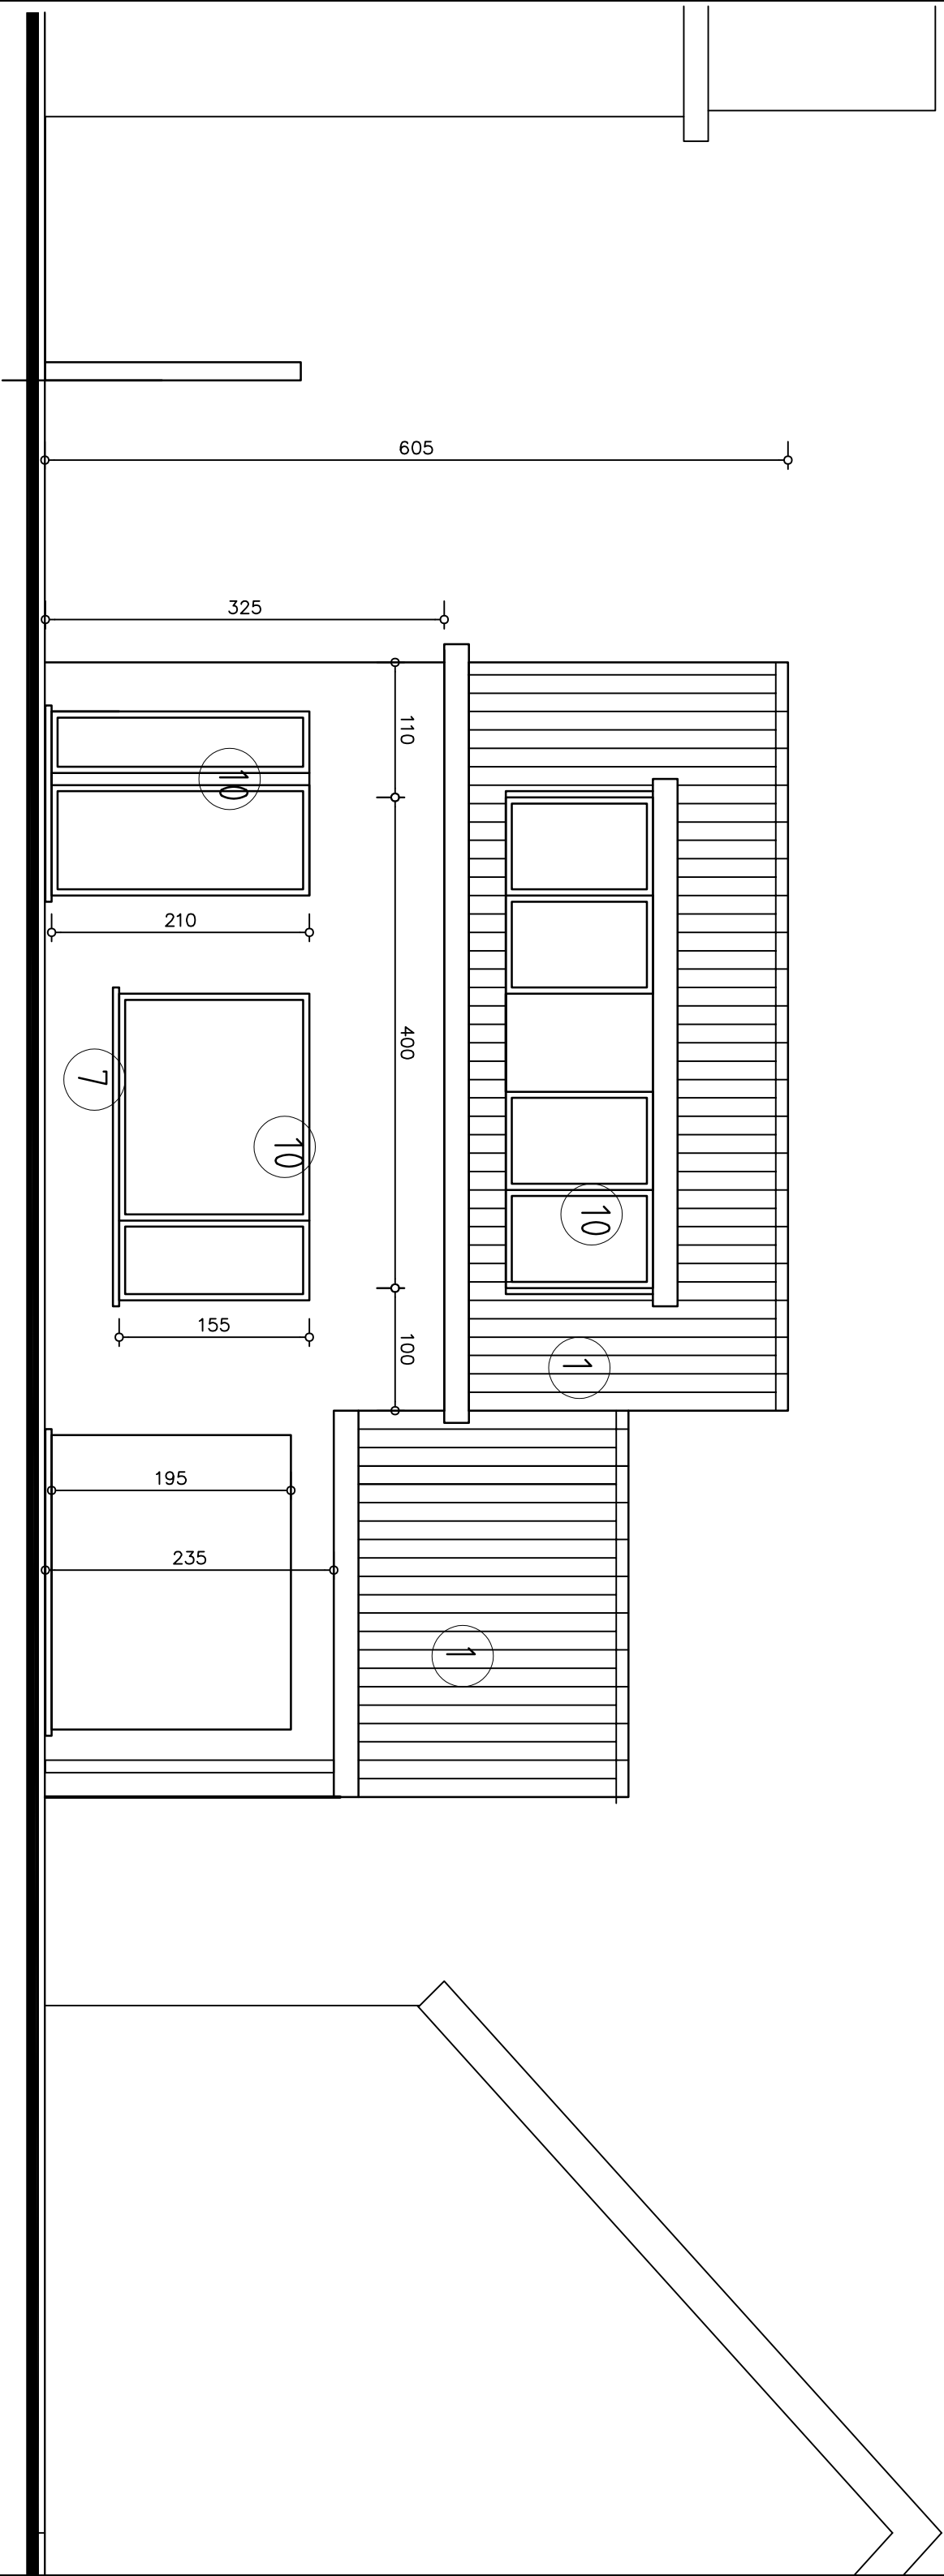


VOORGEVEL

**Verbouwing woning**  
Kapelledreef 7, 9042 Gent

**Dhr. Ruben Boone**

tel. : 0483077756 mail : boone.ruben@telenet.be

ARCHITECT

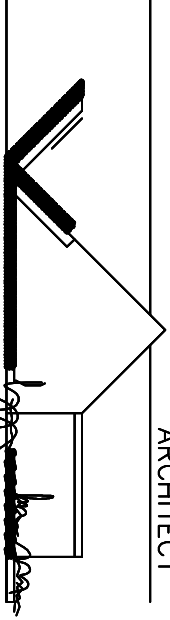

**Dirk Schepens**

Ridder A Stas de Richellelaan 24  
9820 Merelbeke – Bottelare  
tel. : 09 362 65 12  
arch.dirk.schepens@skynet.be

Bestaand

