


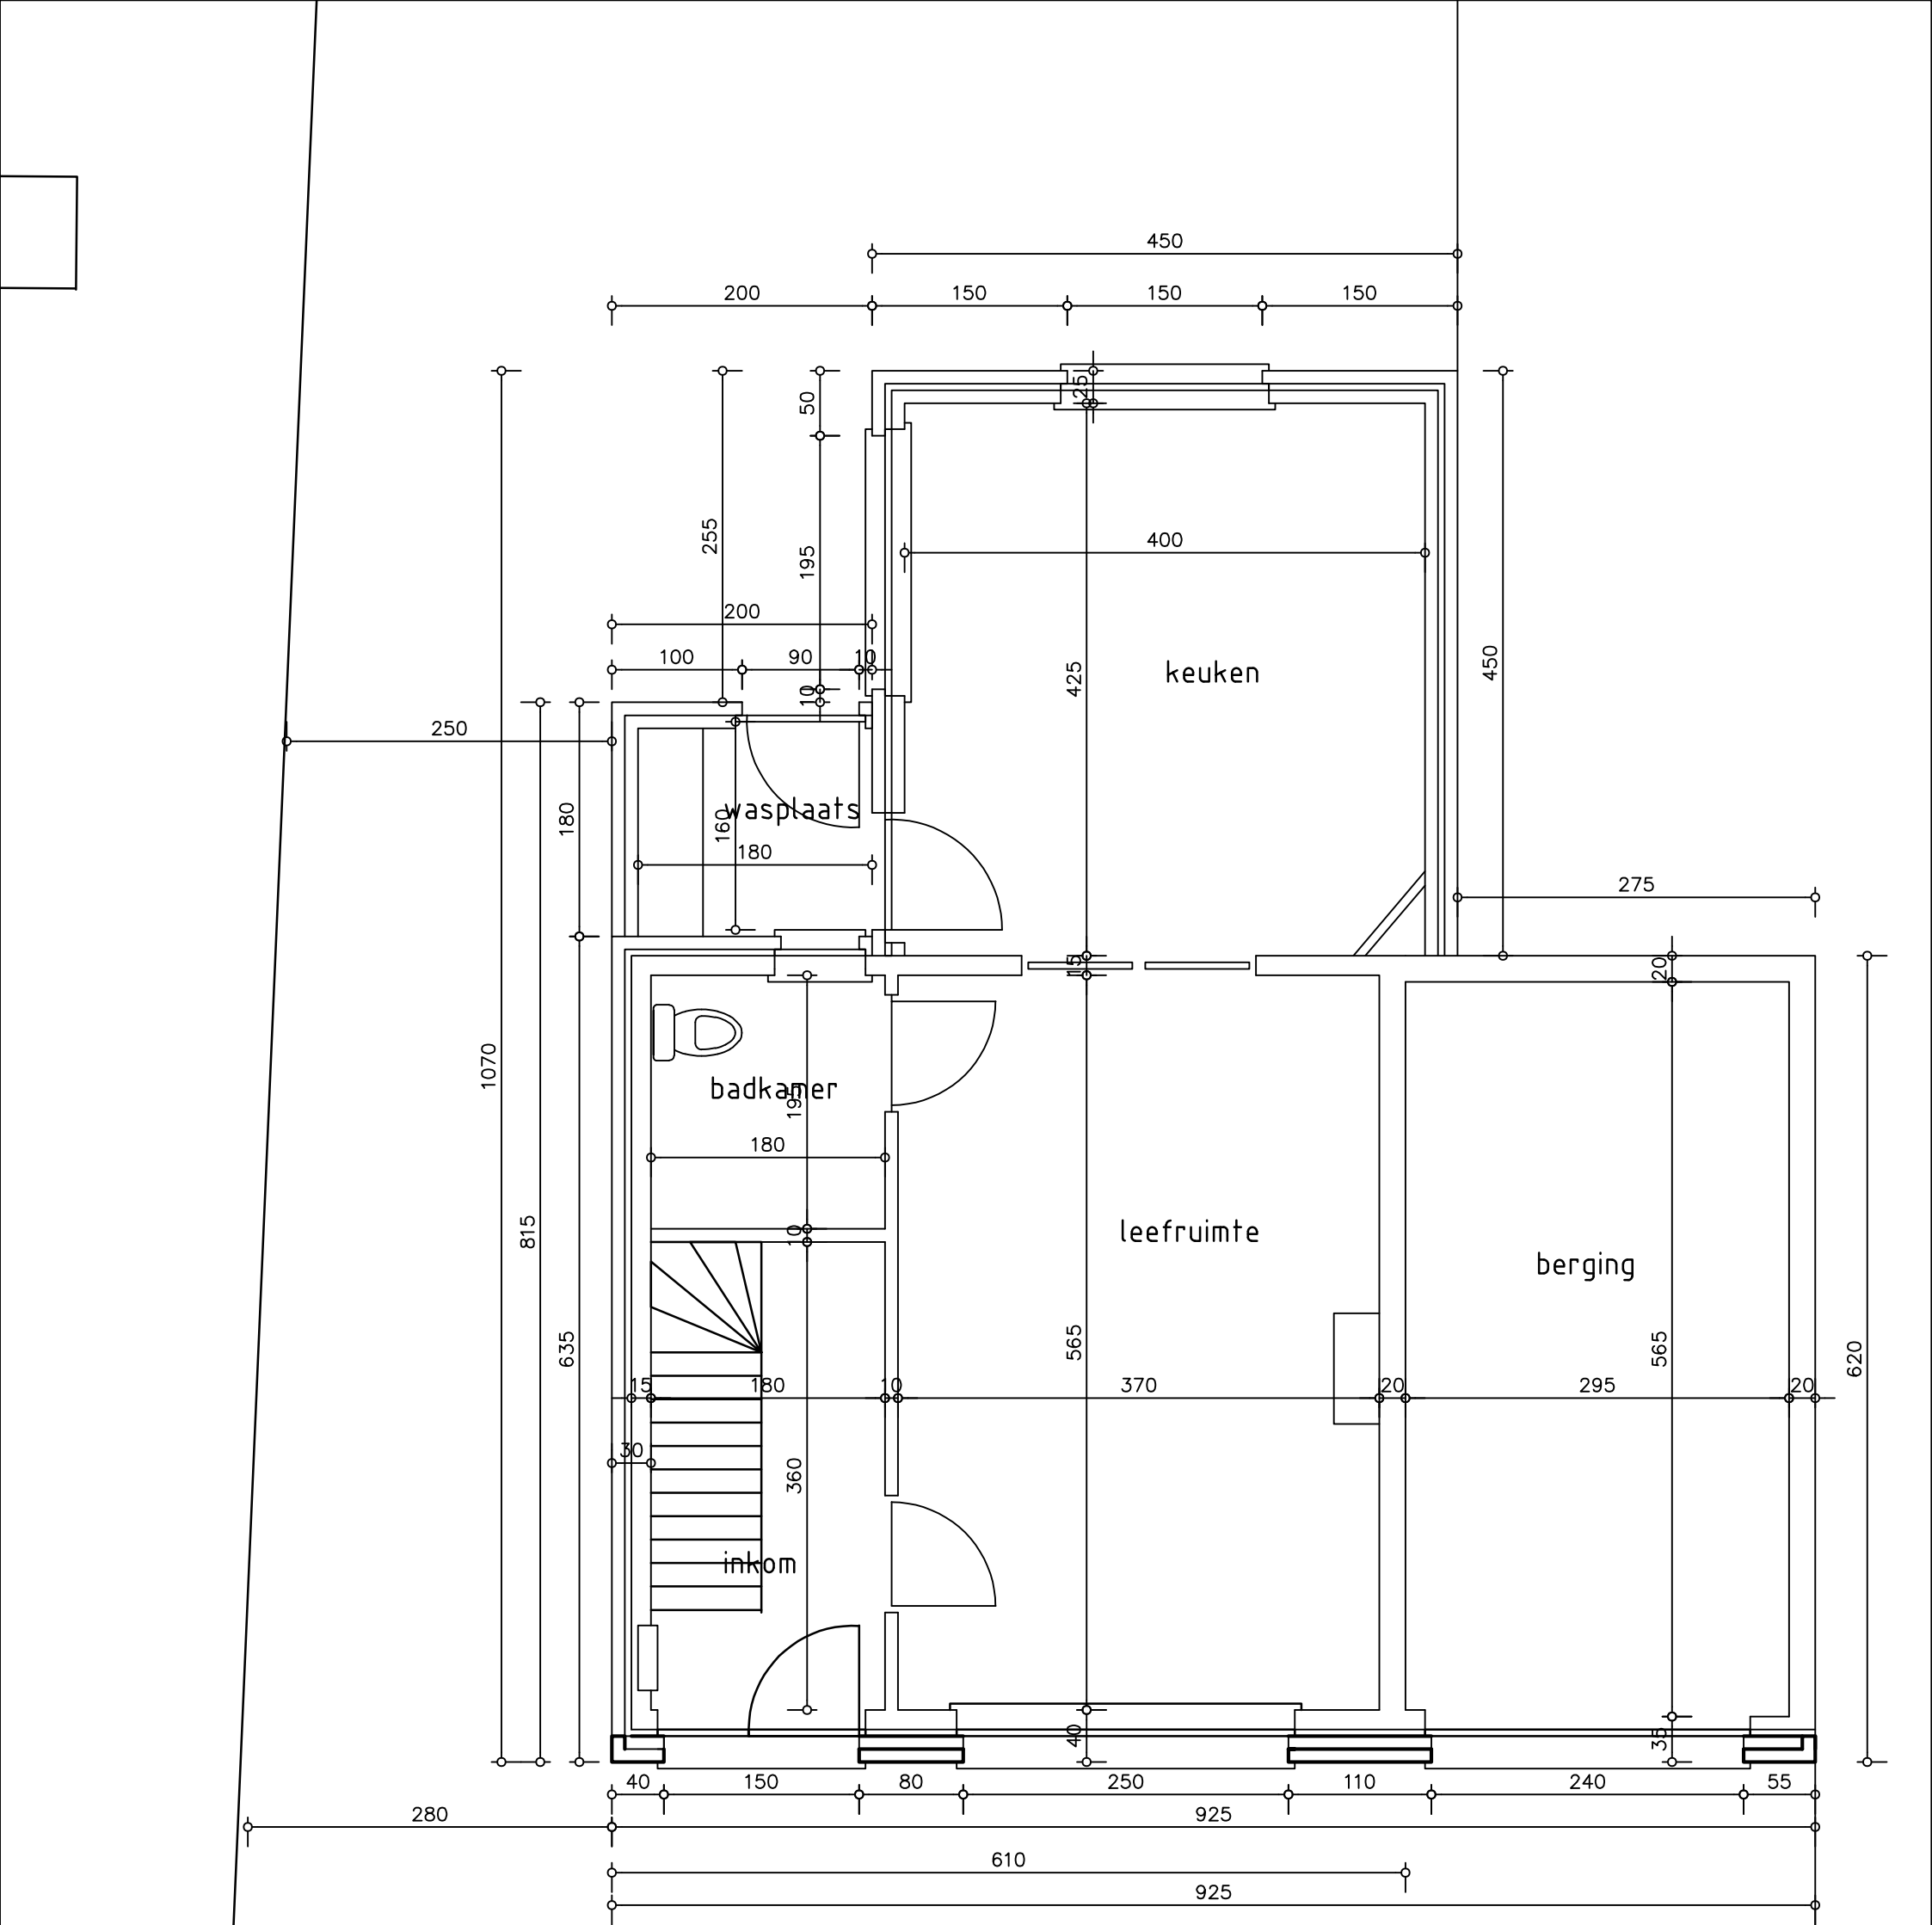


Verbouwing woning
Kapelledreef 7, 9042 Gent

Dhr. Ruben Boone

tel. : 0483077756 mail : boone.ruben@telenet.be

GRONDPLAN

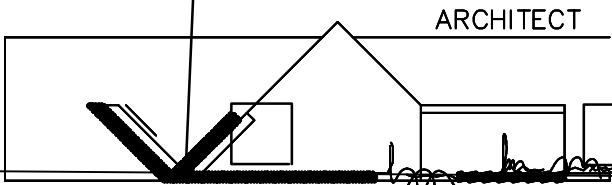

Dirk Schepens

Ridder A Stas de Richellelaan 24

9820 Merelbeke – Bottelare

tel. : 09 362 65 12

arch.dirk.schepens@skynet.be

OPRIT

Bestaand

