
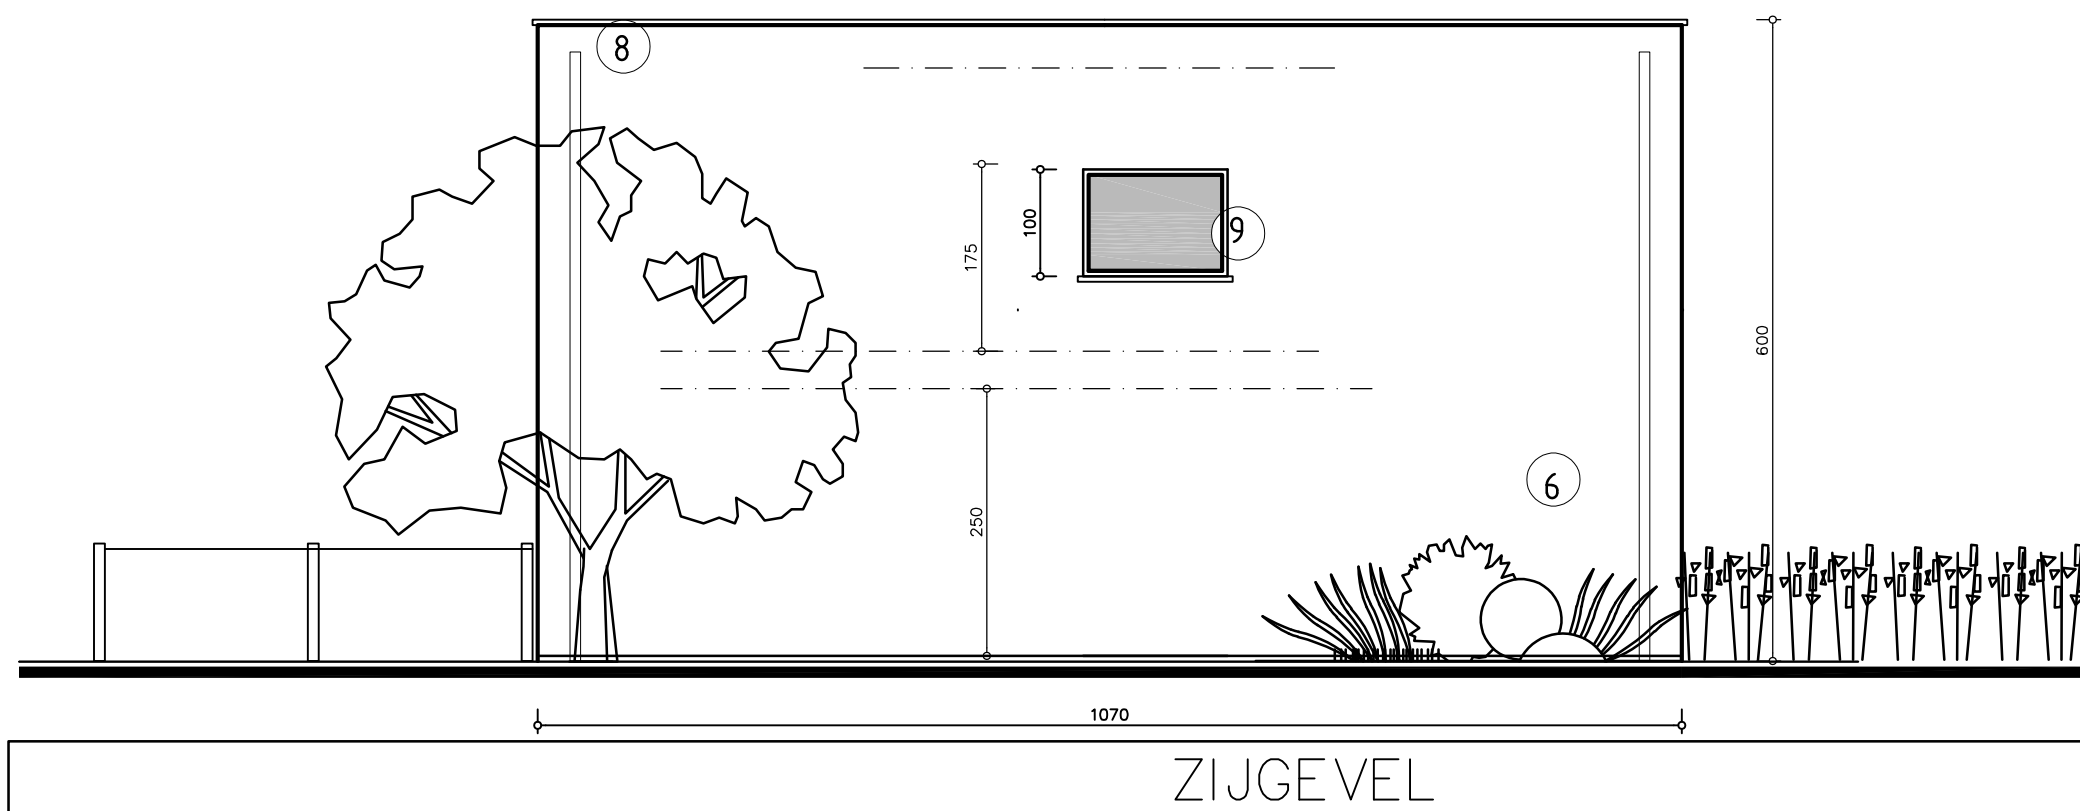


Dirk Schepens
Ridder A Stas de Richellelaan 24
9820 Merelbeke – Bottelare
tel. : 09 362 65 12
arch.dirk.schepens@skynet.be

NIEUW

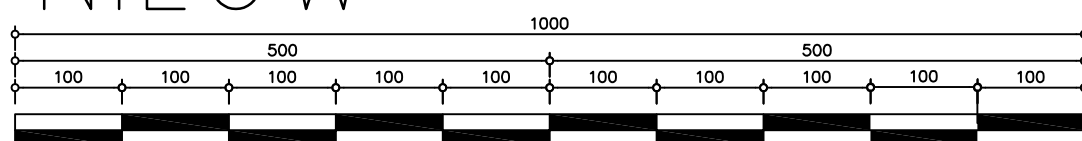

HERBOUWEN woning
Kapelledreef 7, 9042 Gent

Dhr. Ruben Boone

tel. : 0483077756 mail : boone.ruben@telenet.be