


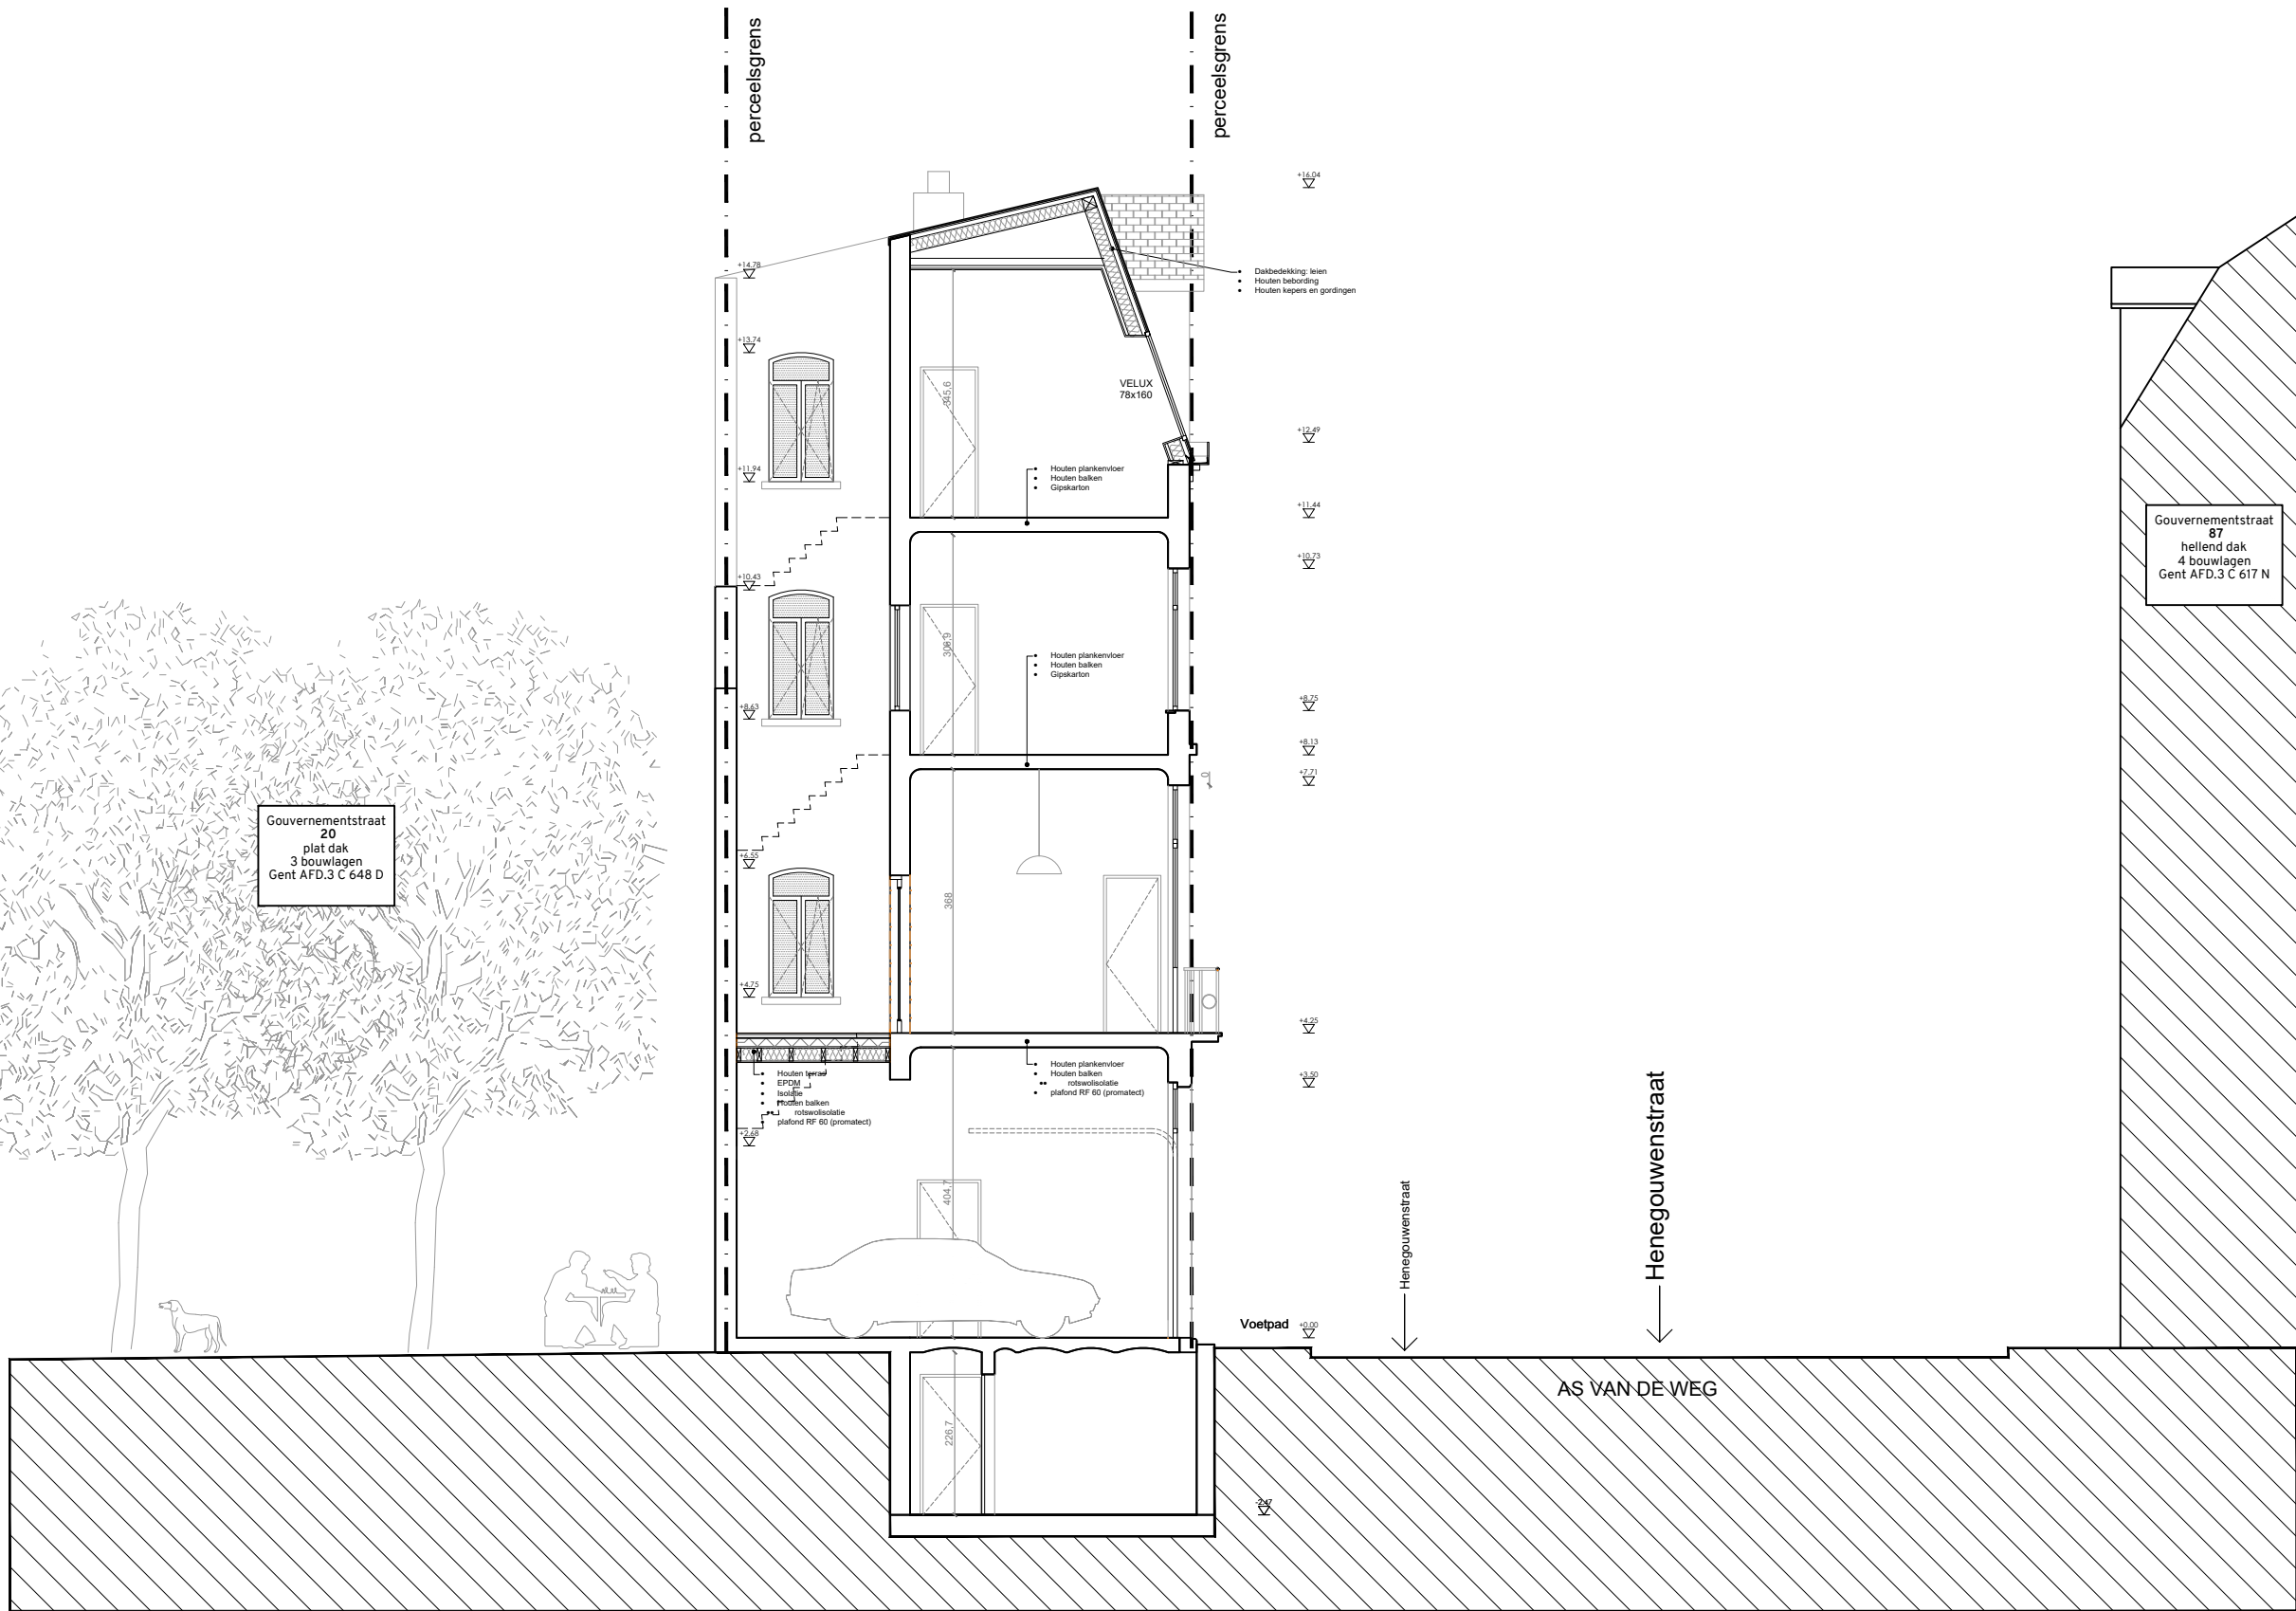

TERREIN SNEDE VERGUNDE TOESTAND A-A