



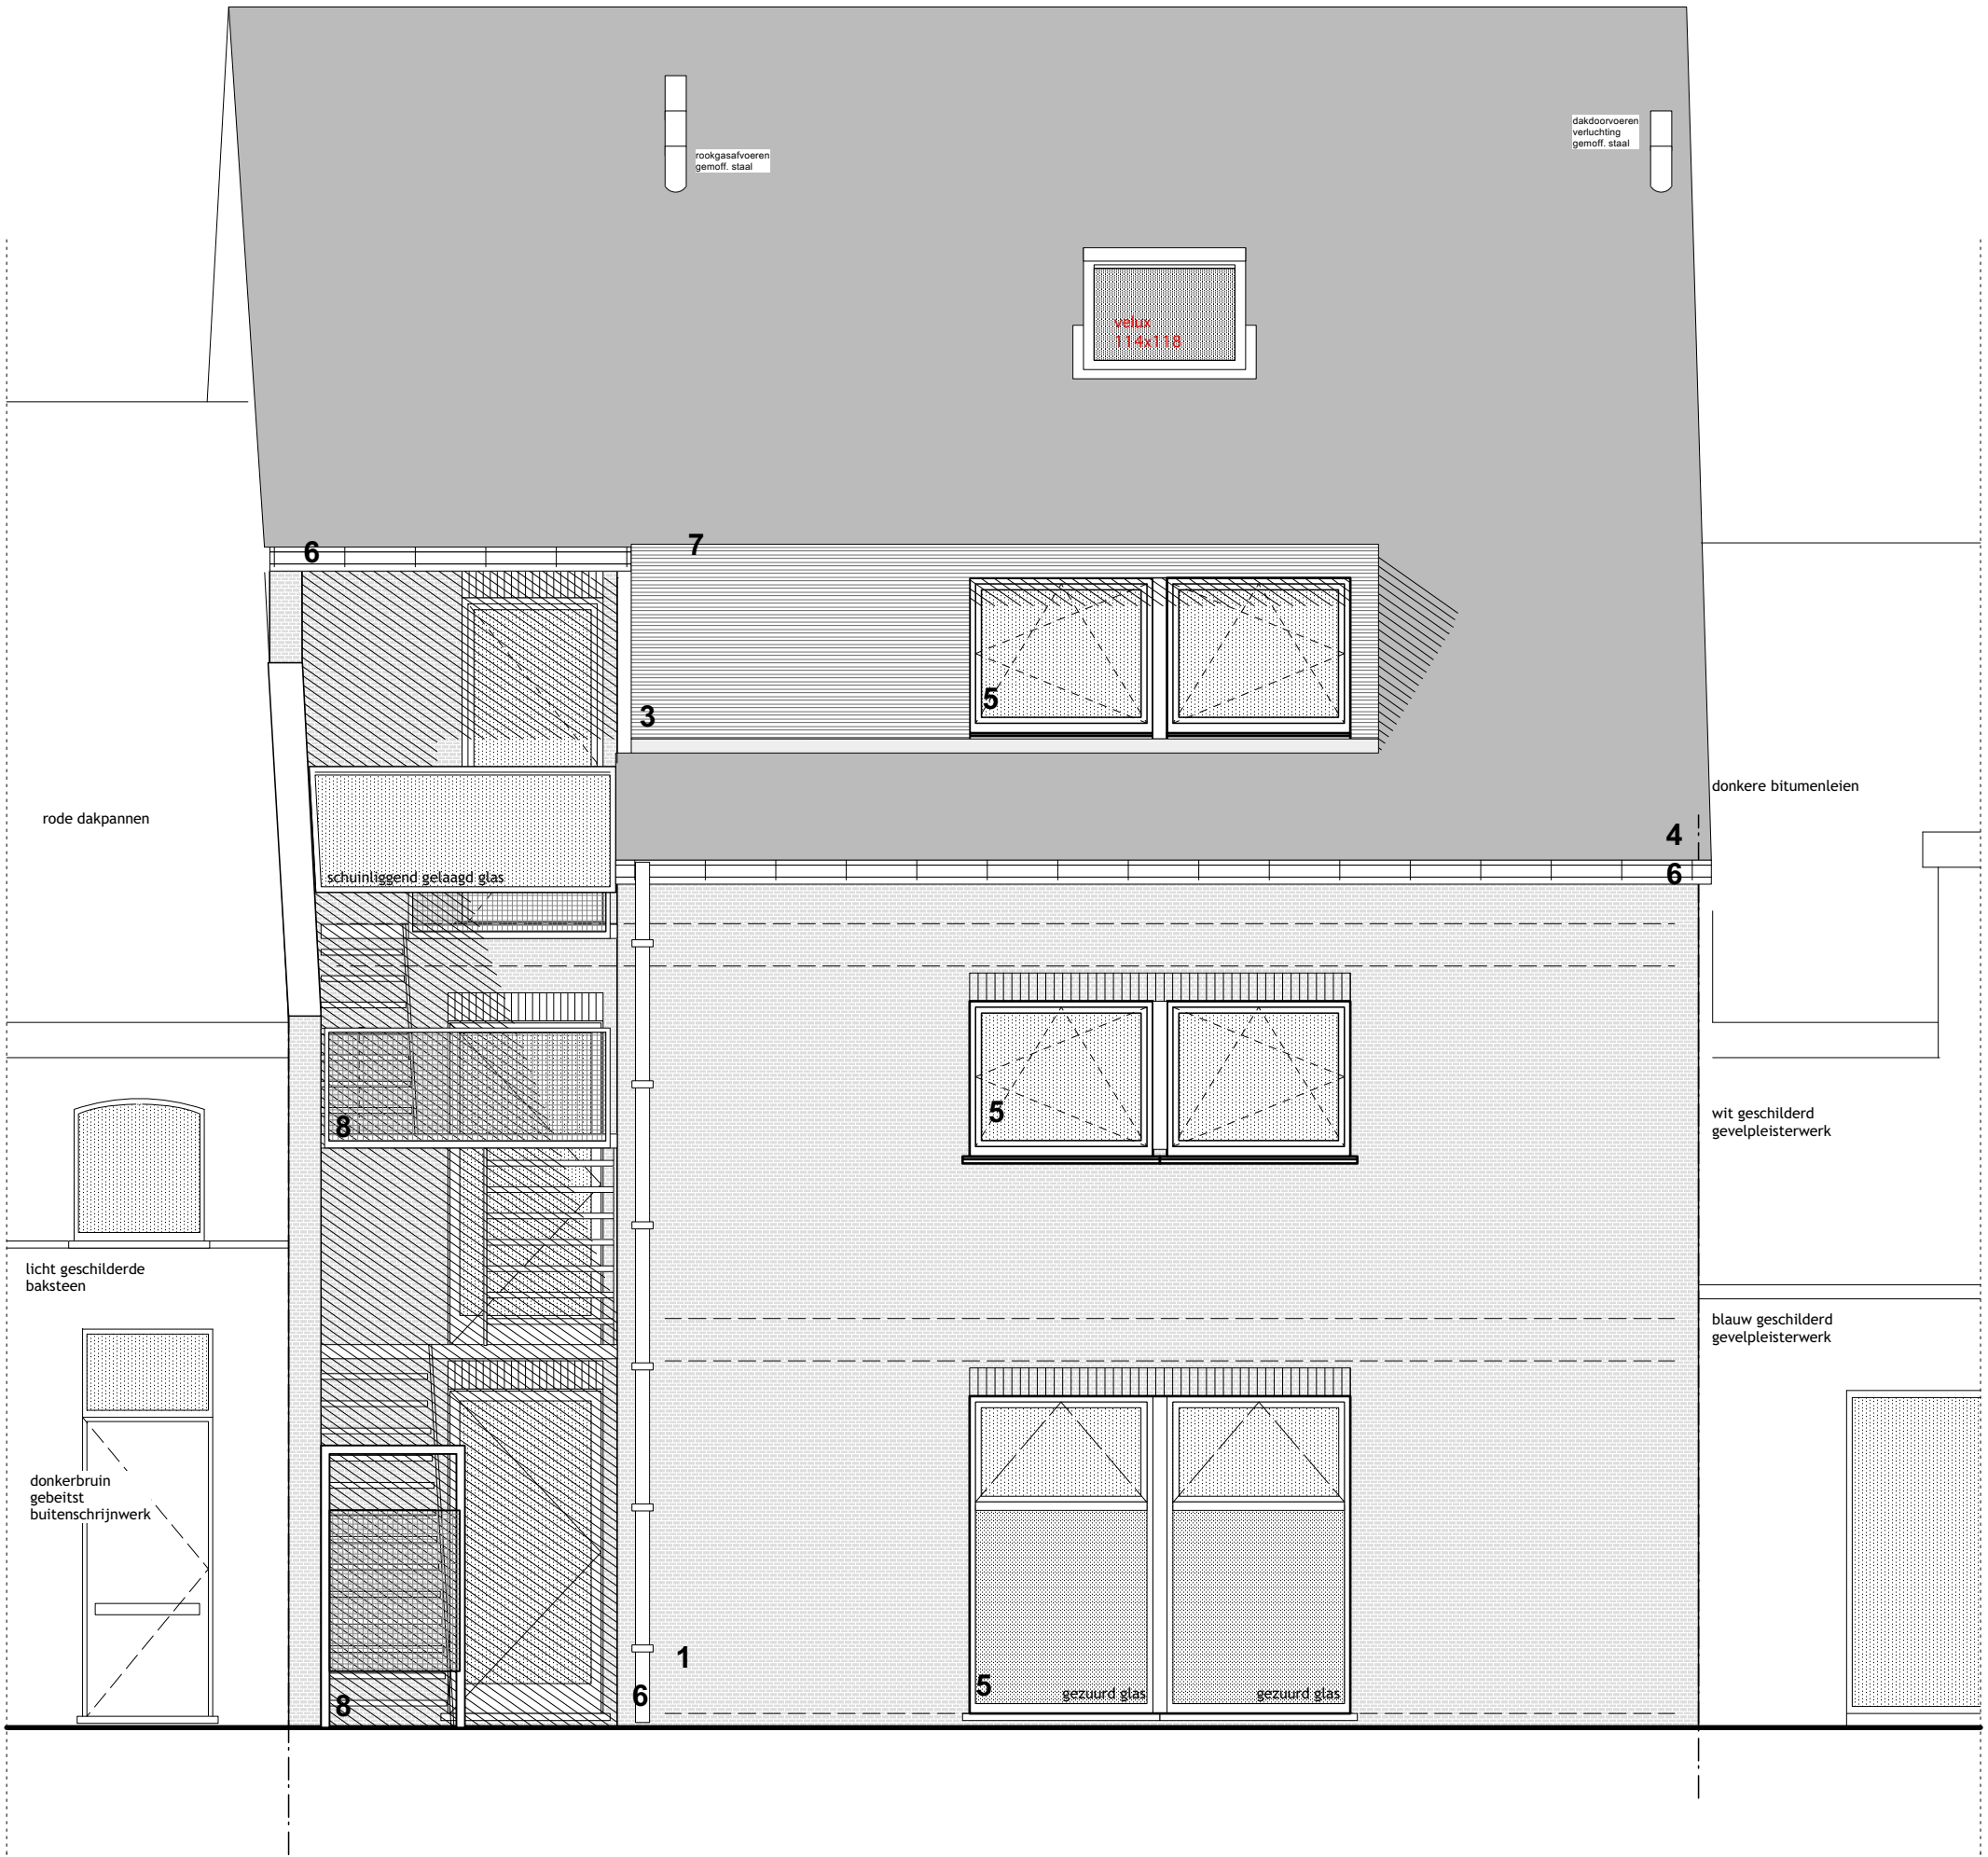

voorgevel - VT

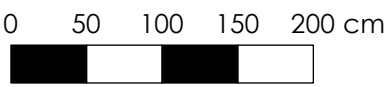

(1:50)