


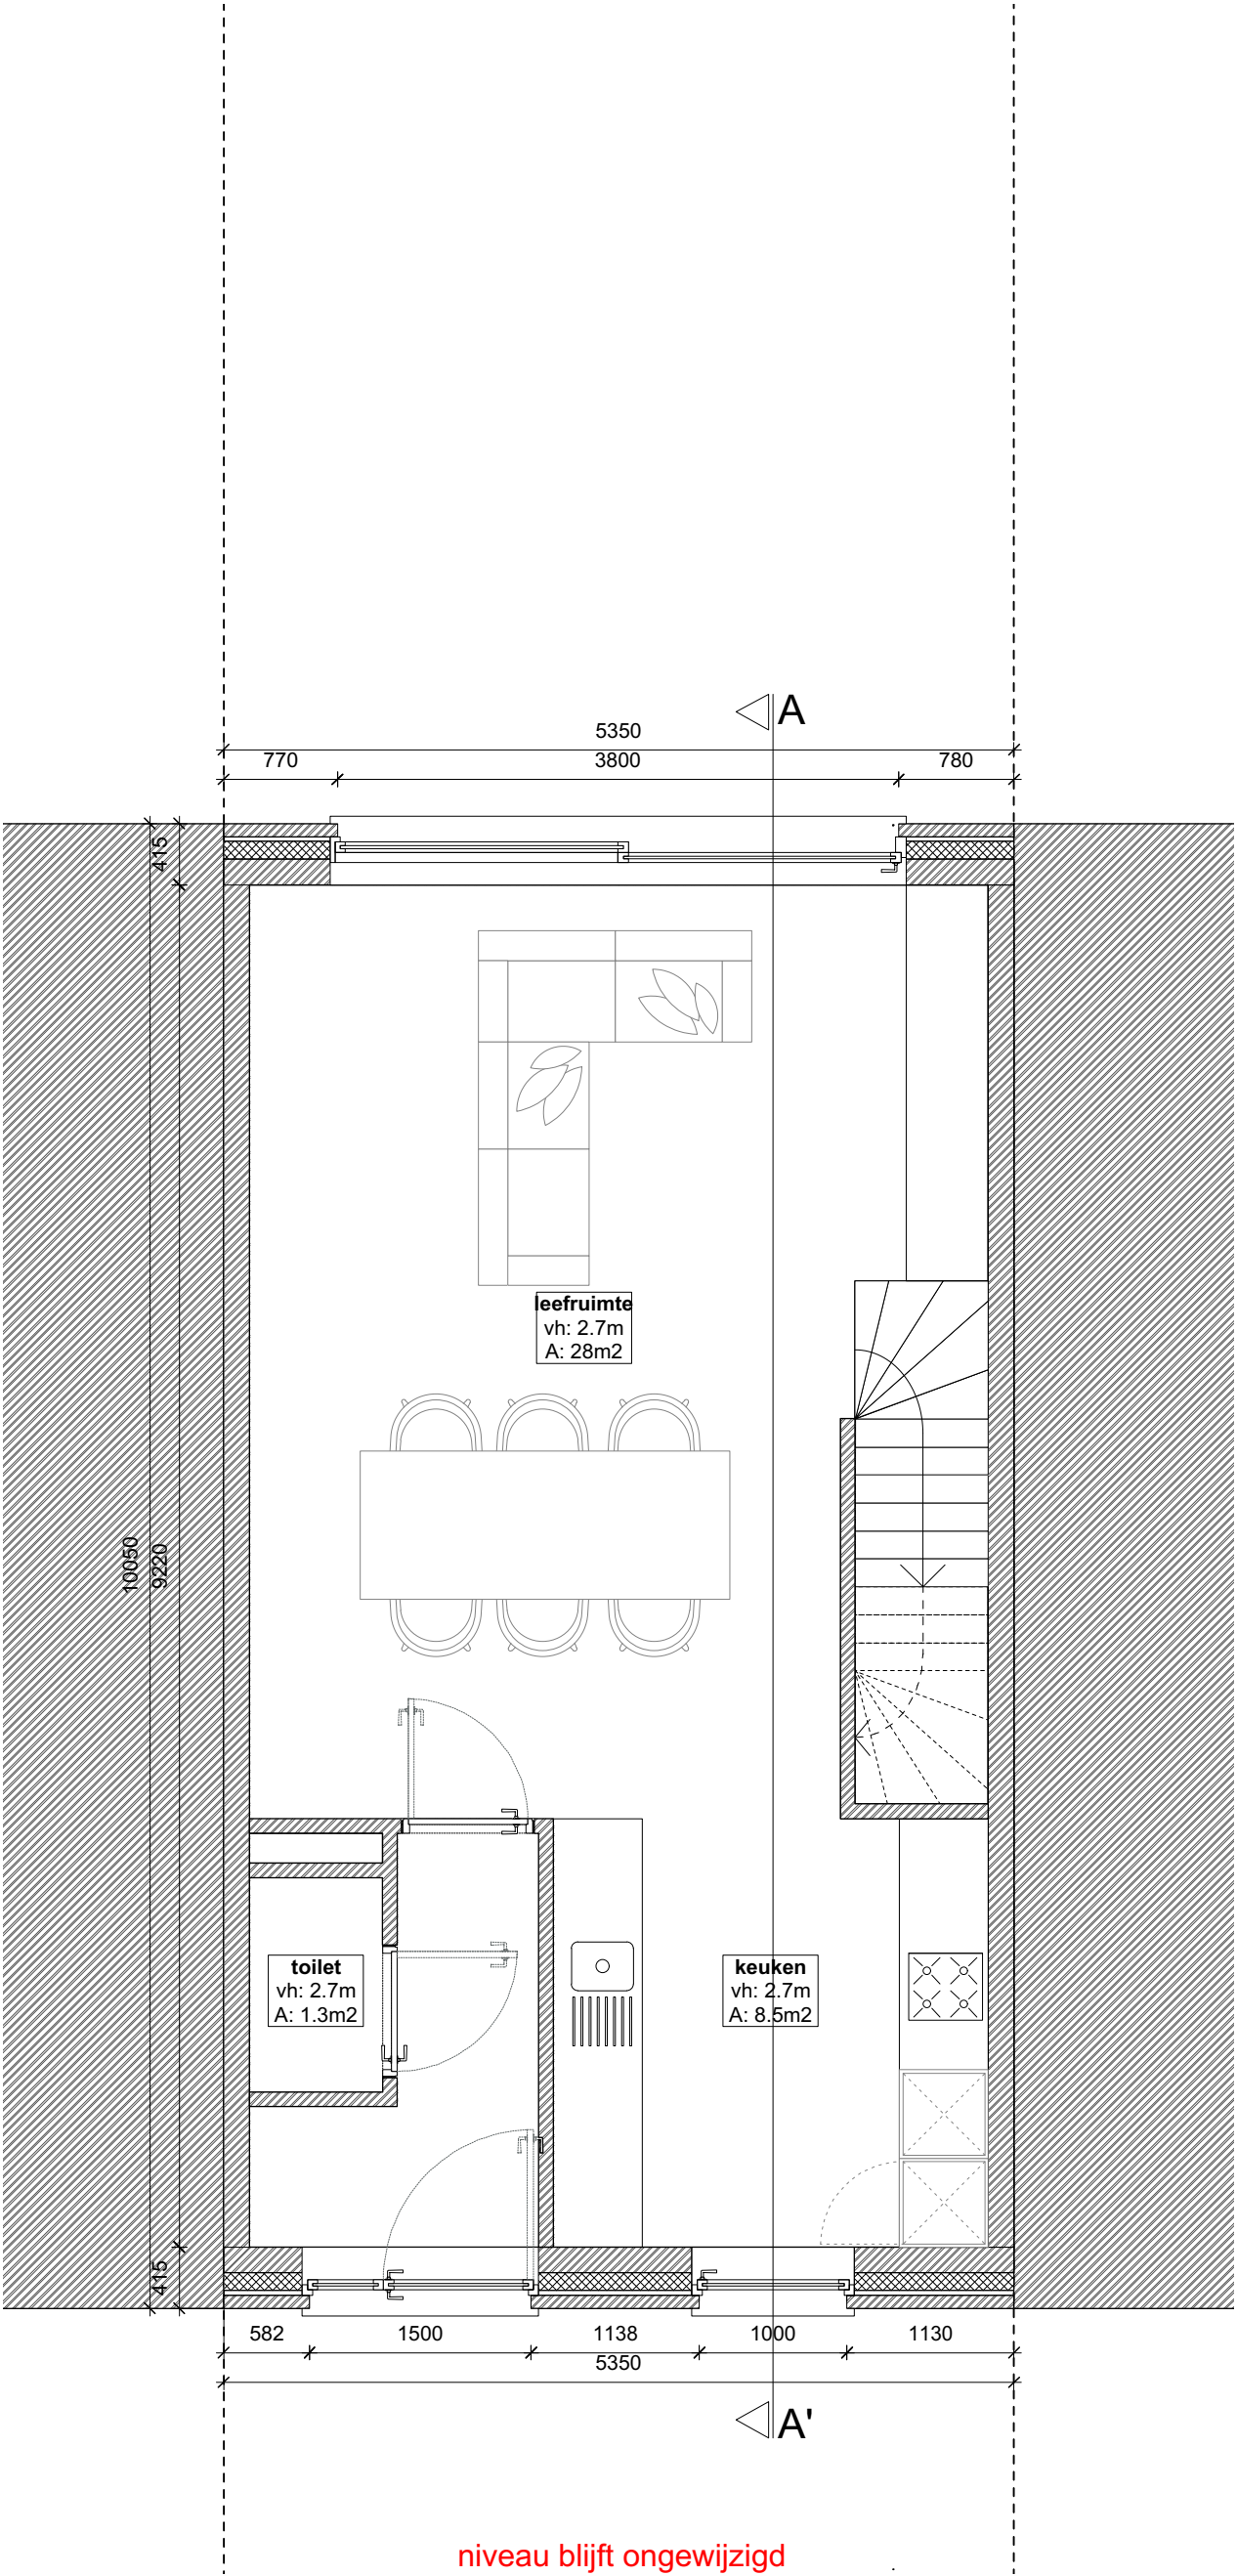

1:100
0 —
—
1 —
—
—
3 —
—
—
5m—

Grondplan niveau +0 nieuwe toestand ⓘ