

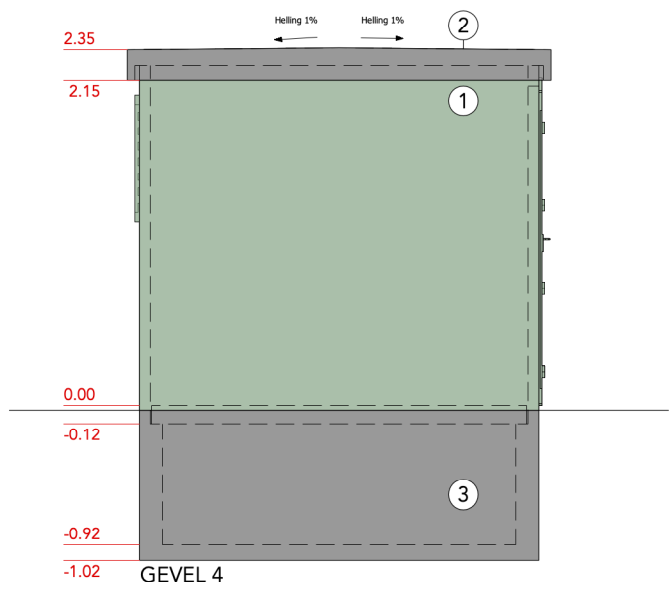
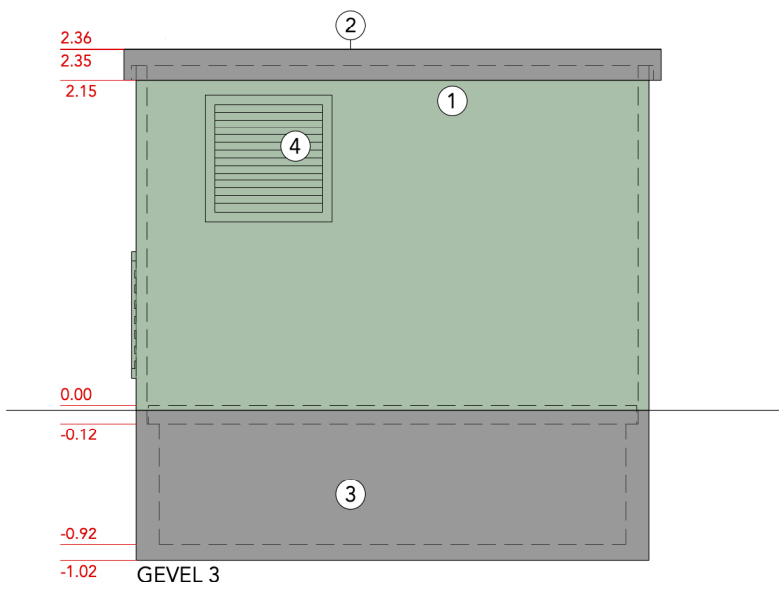


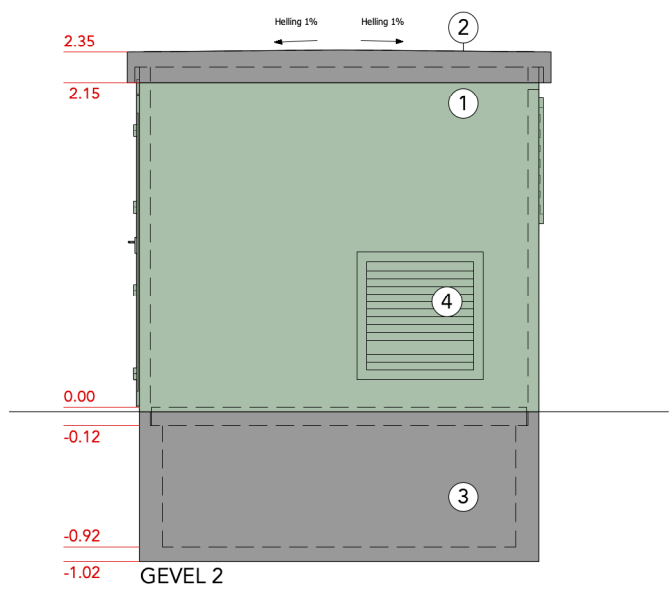

S.A. ENERGYVISION N.V.
Bijenstraat 28, 9051 Gent
T +32 9 38 38 296

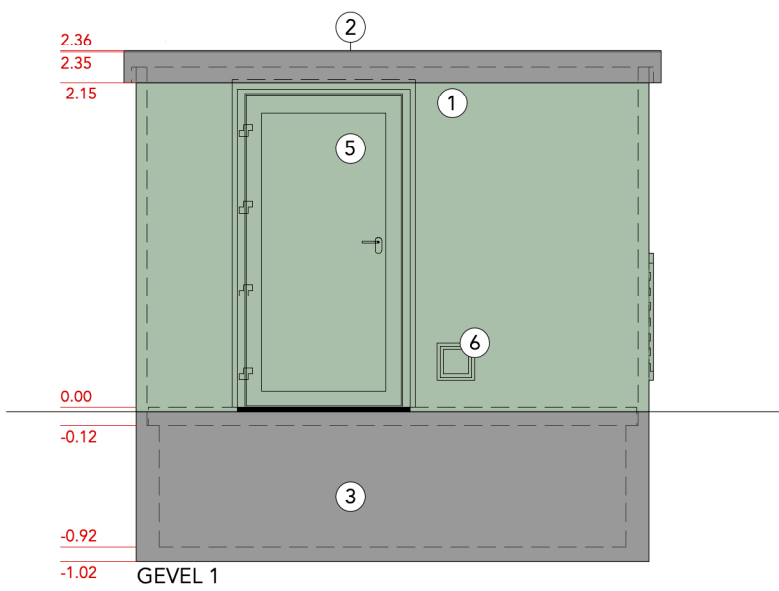

ARCHITECTENVENNOOTSCHAP PLAN 3 BV
Kleindokkaai 18 - 9000 Gent
T +32 9 330 32 16
M info@plan3architecten.be

PROJECT EV Oostakker

FORMAAT DIN_A3

SCHAAL 1:50

