


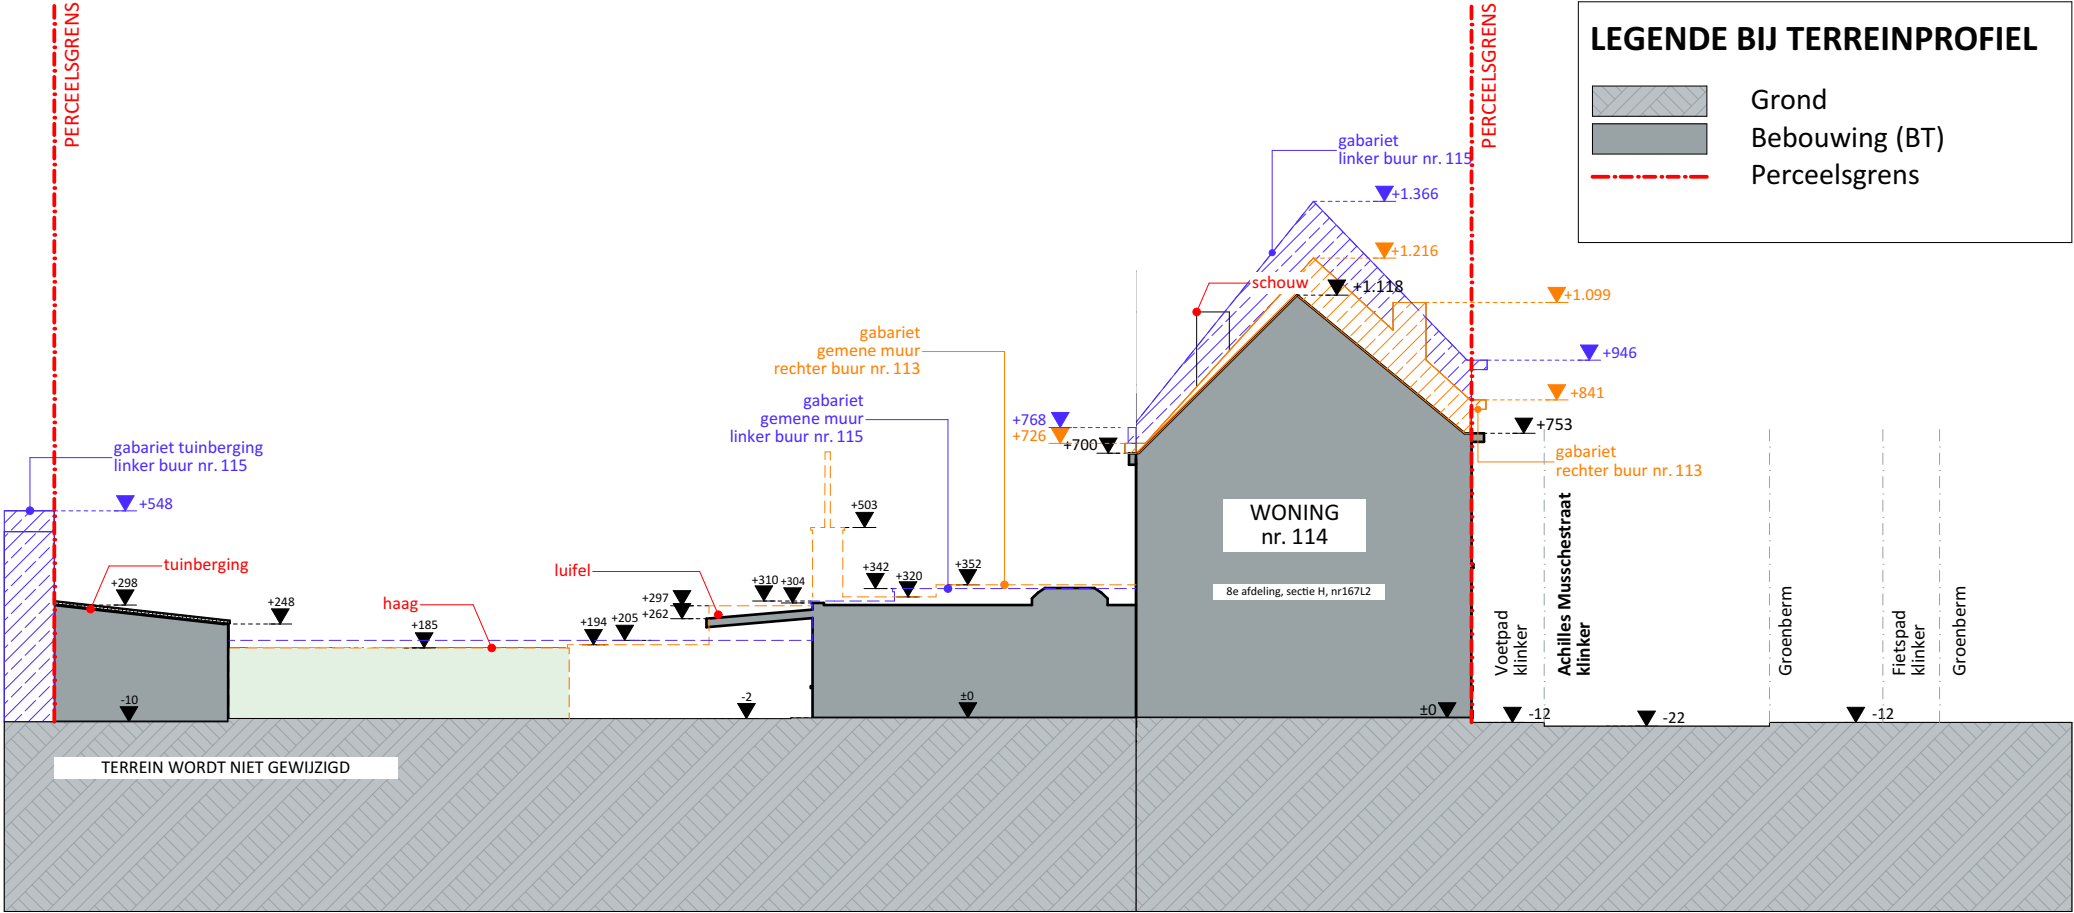

Terreinprofiel BT 1:200

VOLT

Projectnaam	Stefan en Ruth
Opdrachtgever	dhr en mevr Stefan en Ruth Paprocki - Vandevelde Achilles Musschestraat 114 9000 Gent
Architect	VOLT architecten bv Burggravenlaan 264/101 9000 Gent T: 09 219 00 74