

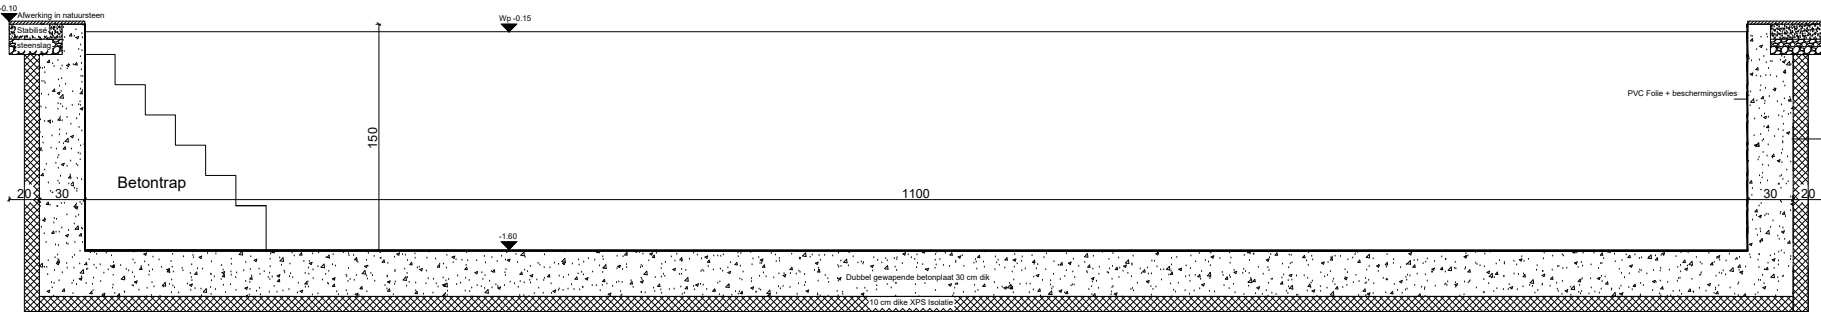


Grondplan

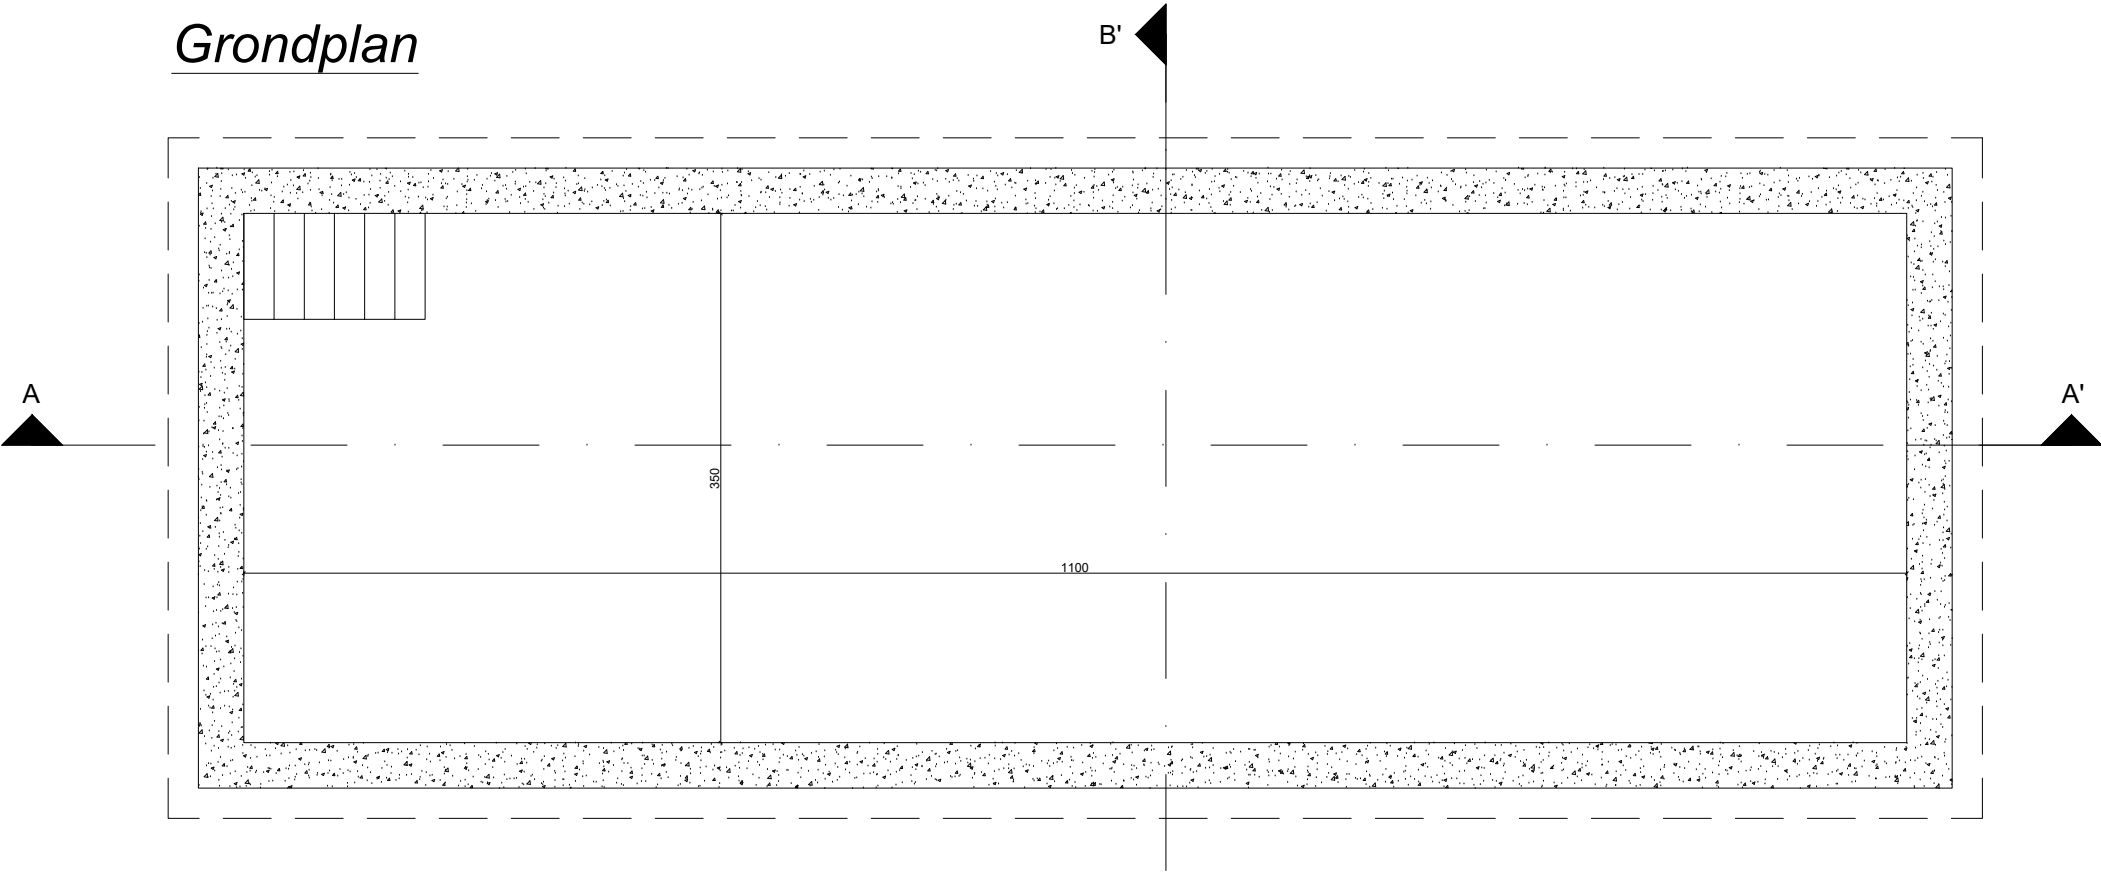

Snede A-A'

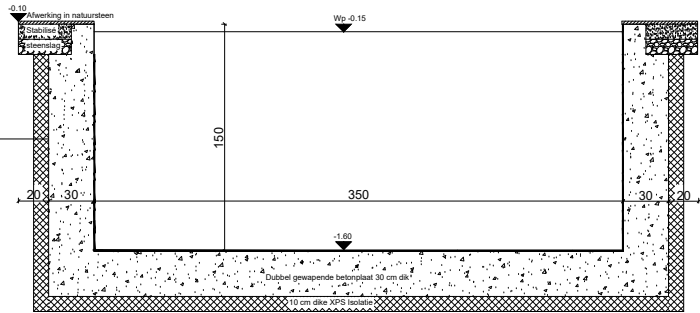

Snede B-B'