


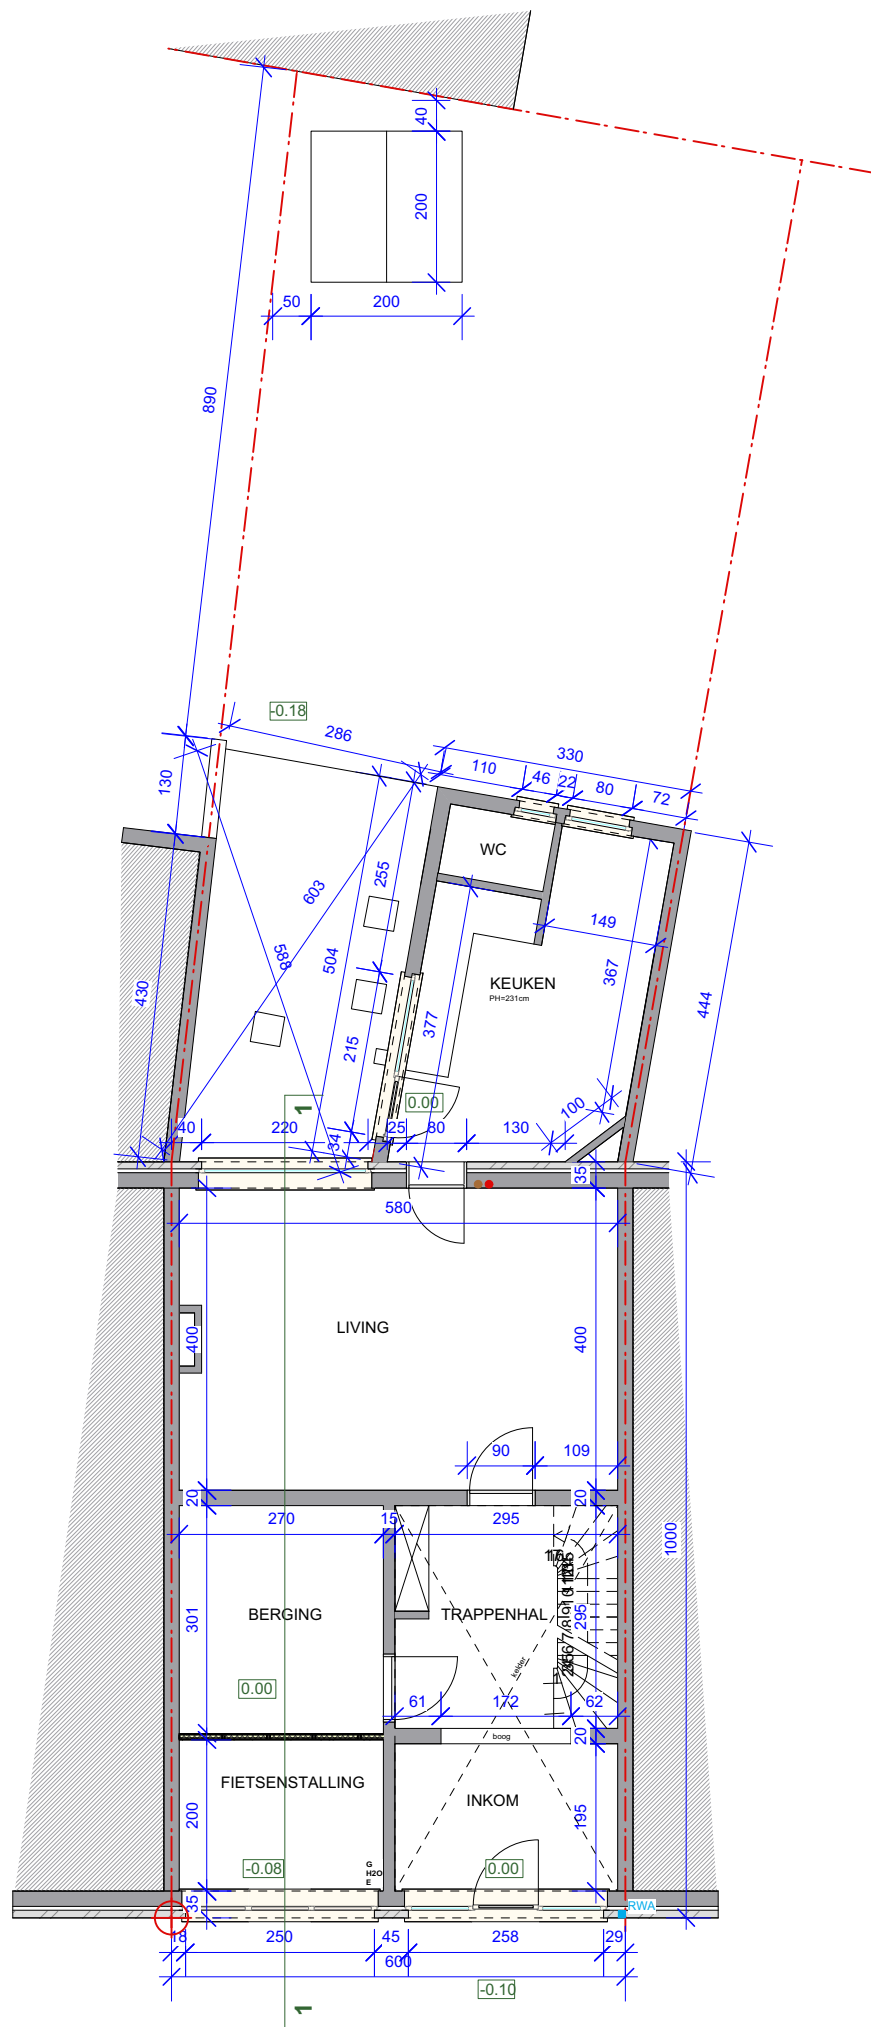

GRONDPLAN: bestaande toestand

BA_VERBOUW_P_B_1_GRONDPLAN

dd. 16 06 2025

OPDRACHTGEVER:

VANWYCK Thomas - TACK Sofie
GENT

ARCHITECT:

VANDAELE Rik - ROESELARE
T 051/ 24. 67. 95 M 0475/ 93. 22. 68