


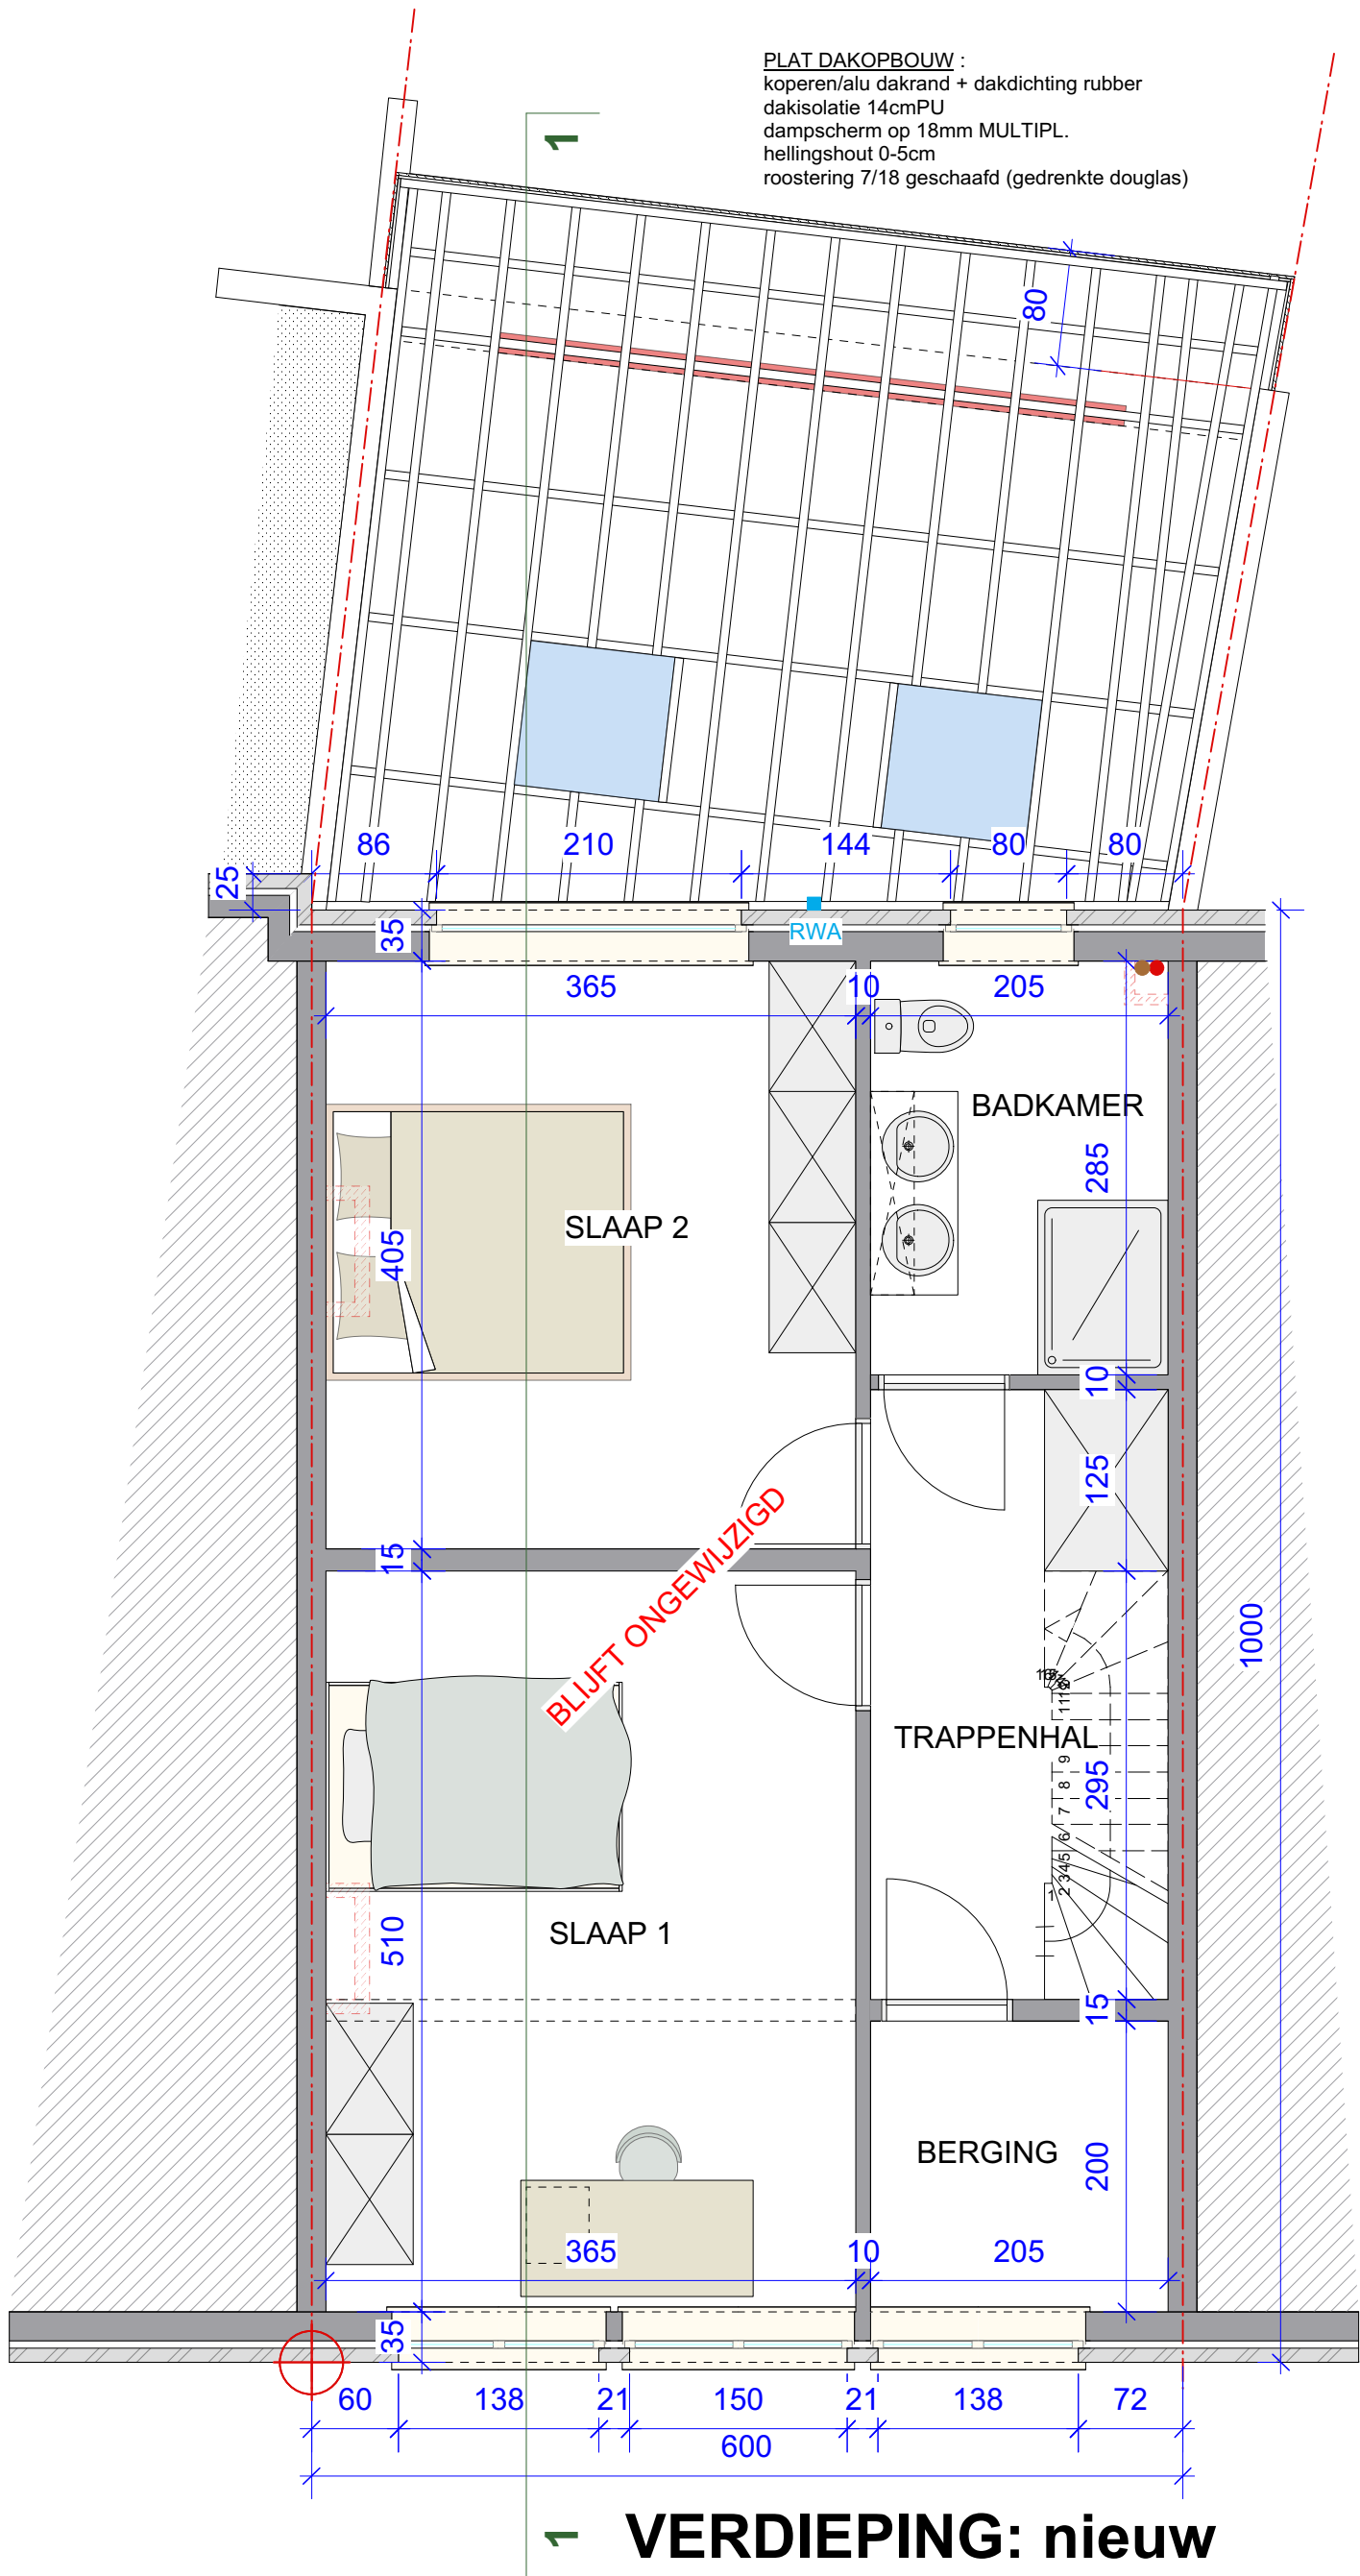

BA_VERBOUW_P_N_2_VERDIEP

dd. 16 06 2025

OPDRACHTGEVER:	ARCHITECT:
VANWYCK Thomas - TACK Sofie GENT	VANDAELE Rik - ROESELARE T 051/ 24. 67. 95 M 0475/ 93. 22. 68