


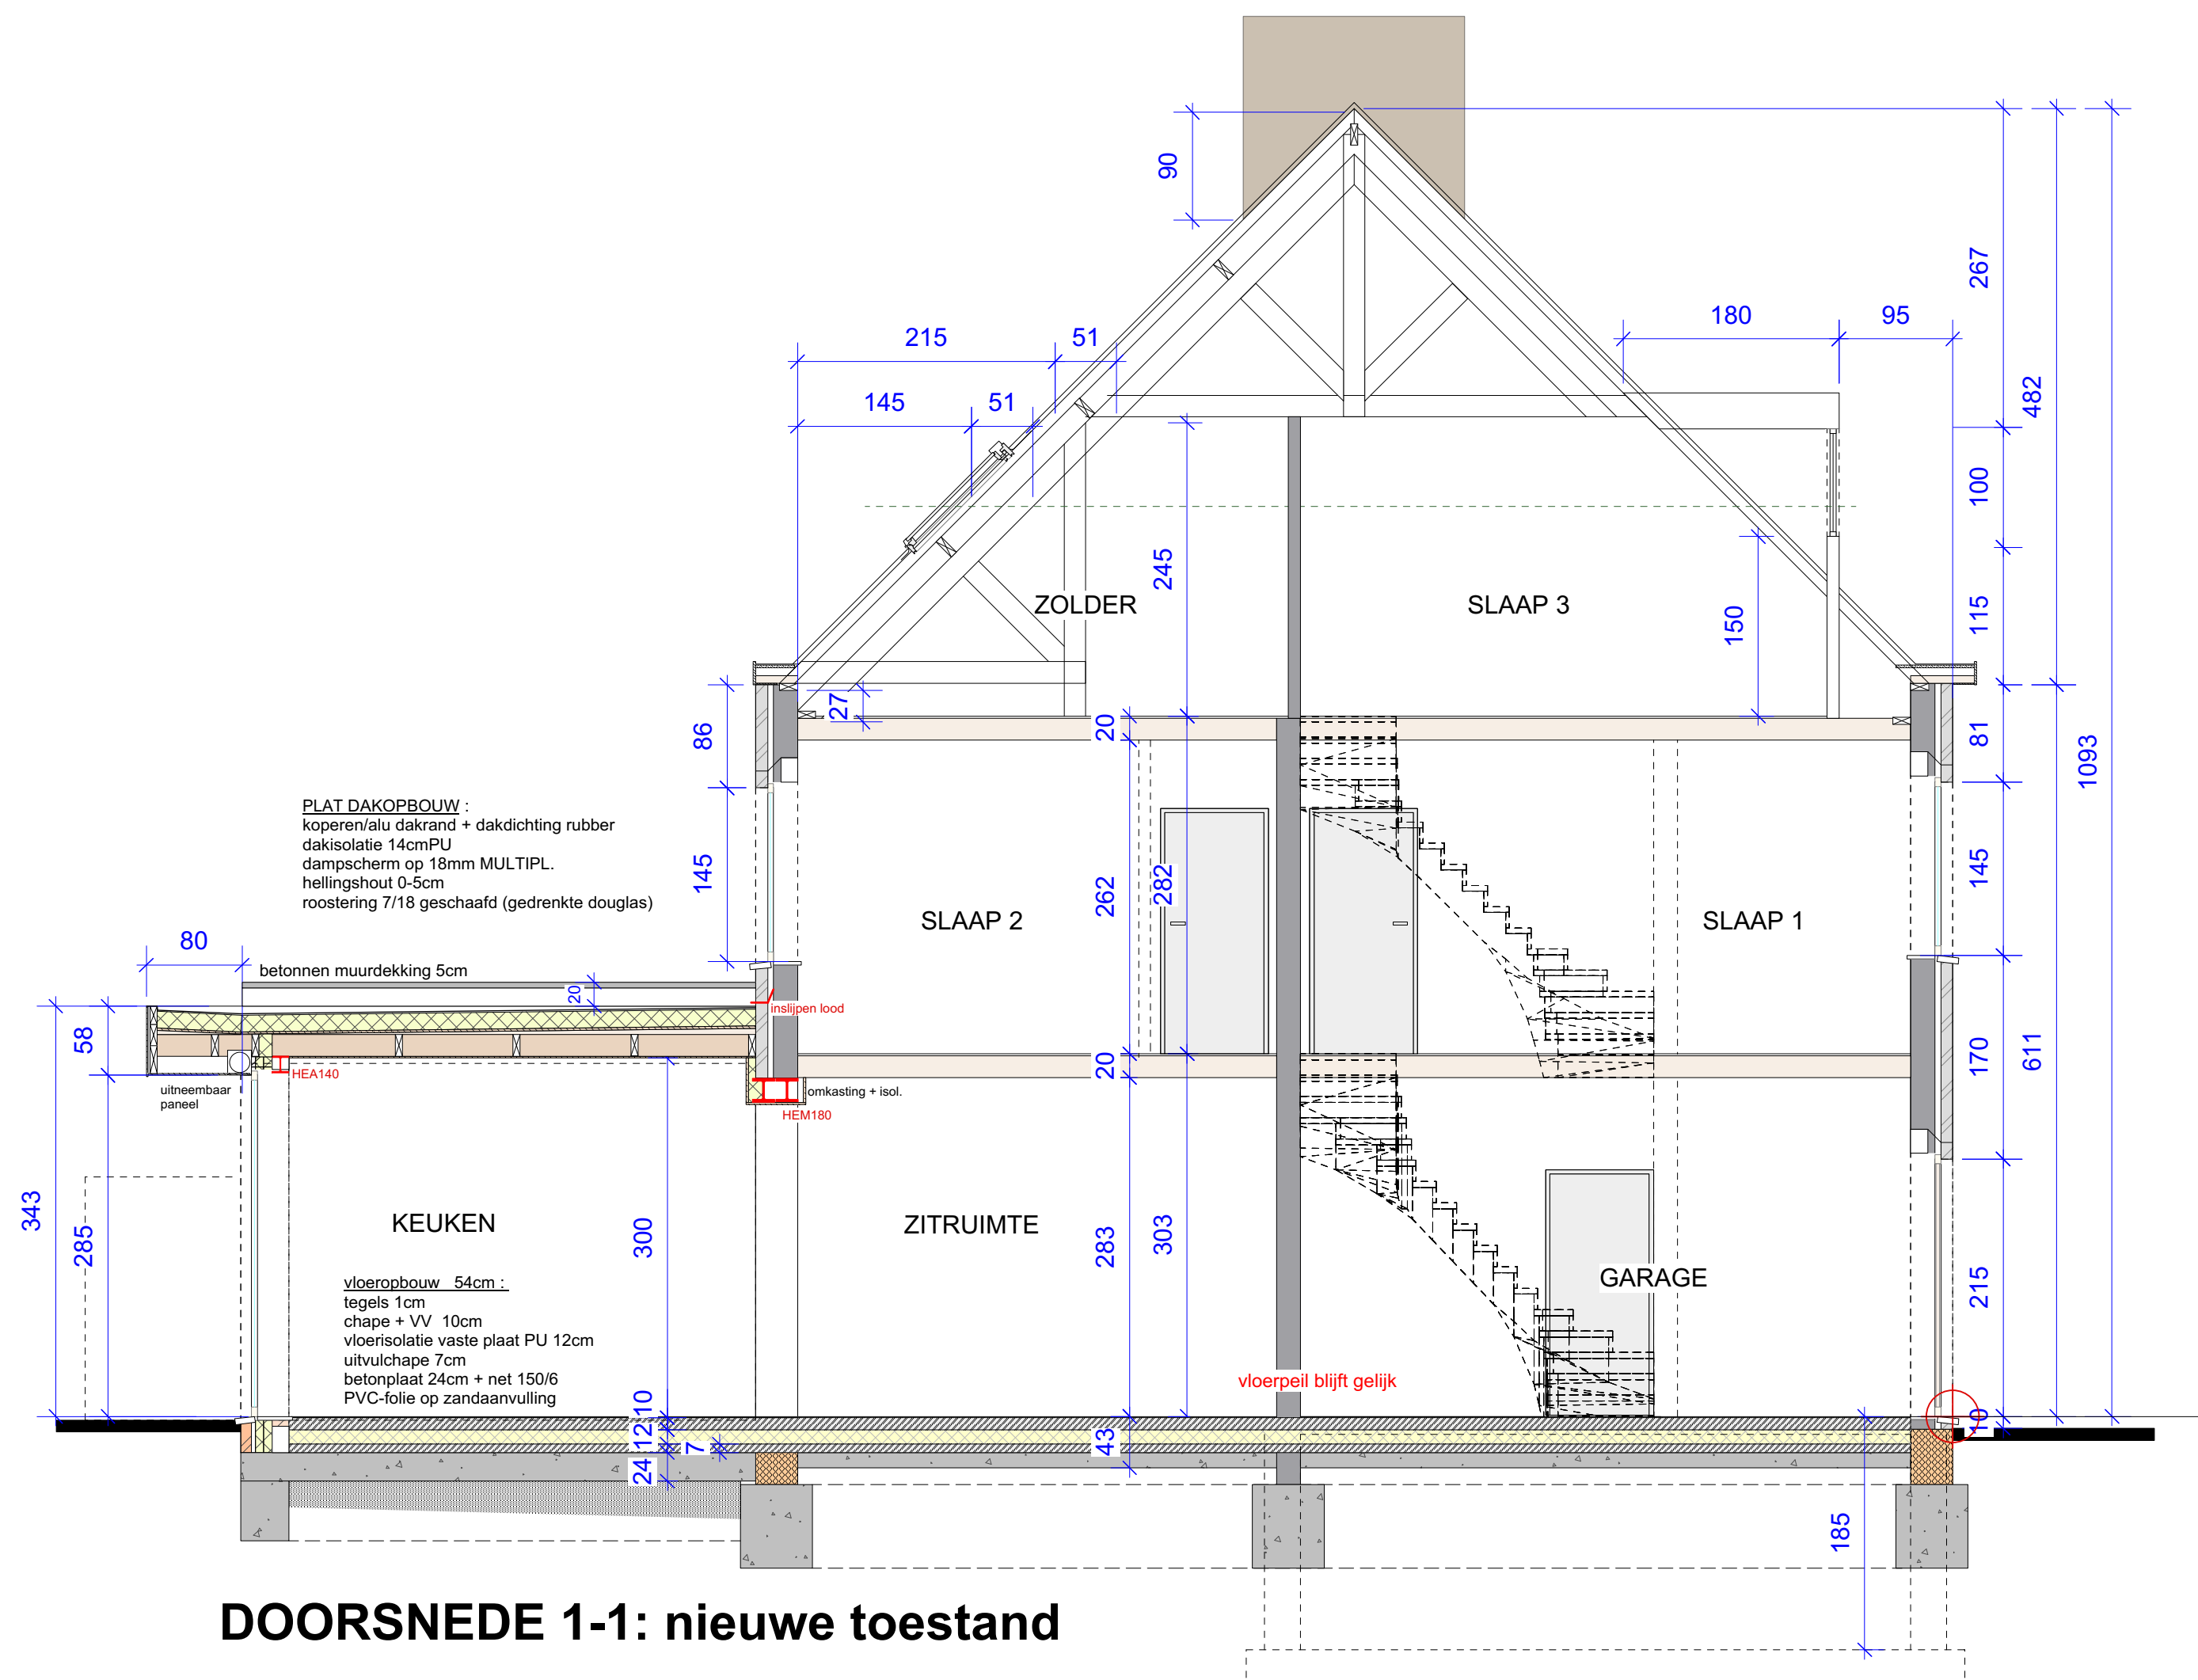

**BA\_VERBOUW\_S\_N\_1\_DOORSNEDE**

**OPDRACHTGEVER:**

VANWYCK Thomas - TACK Sofie  
GENT

ARCHITECT:

VANDAELE Rik - ROESELARE  
T 051/ 24. 67. 95 M 0475/ 93. 22. 68

M 0475/ 93. 22. 68