


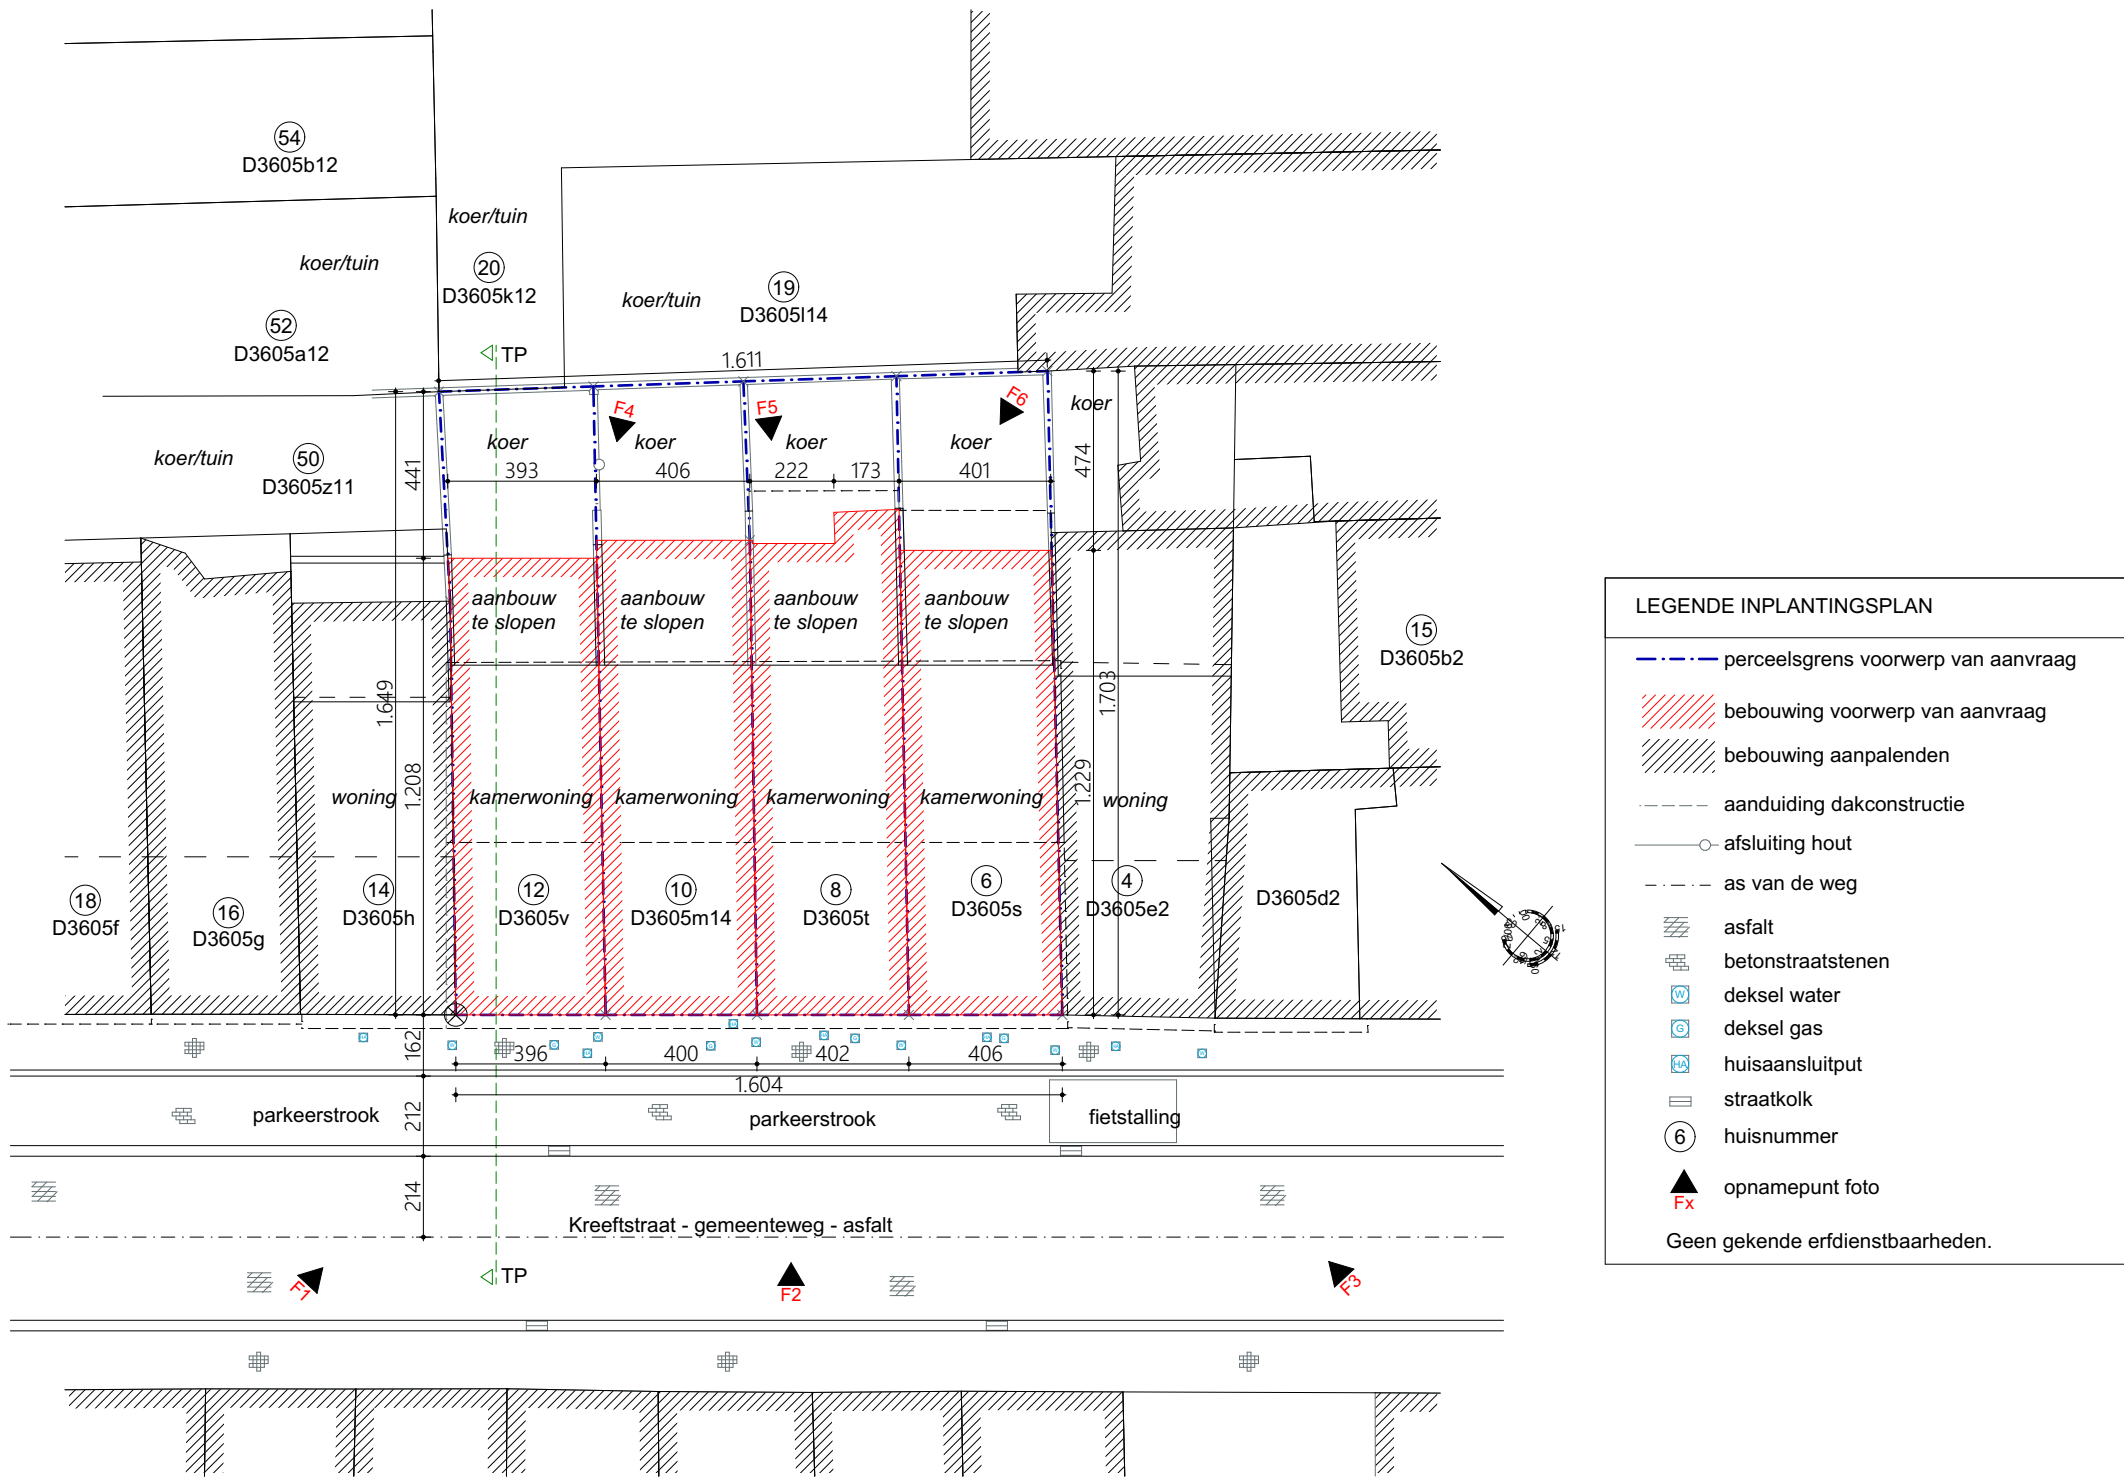

Inplantingsplan

1:200