
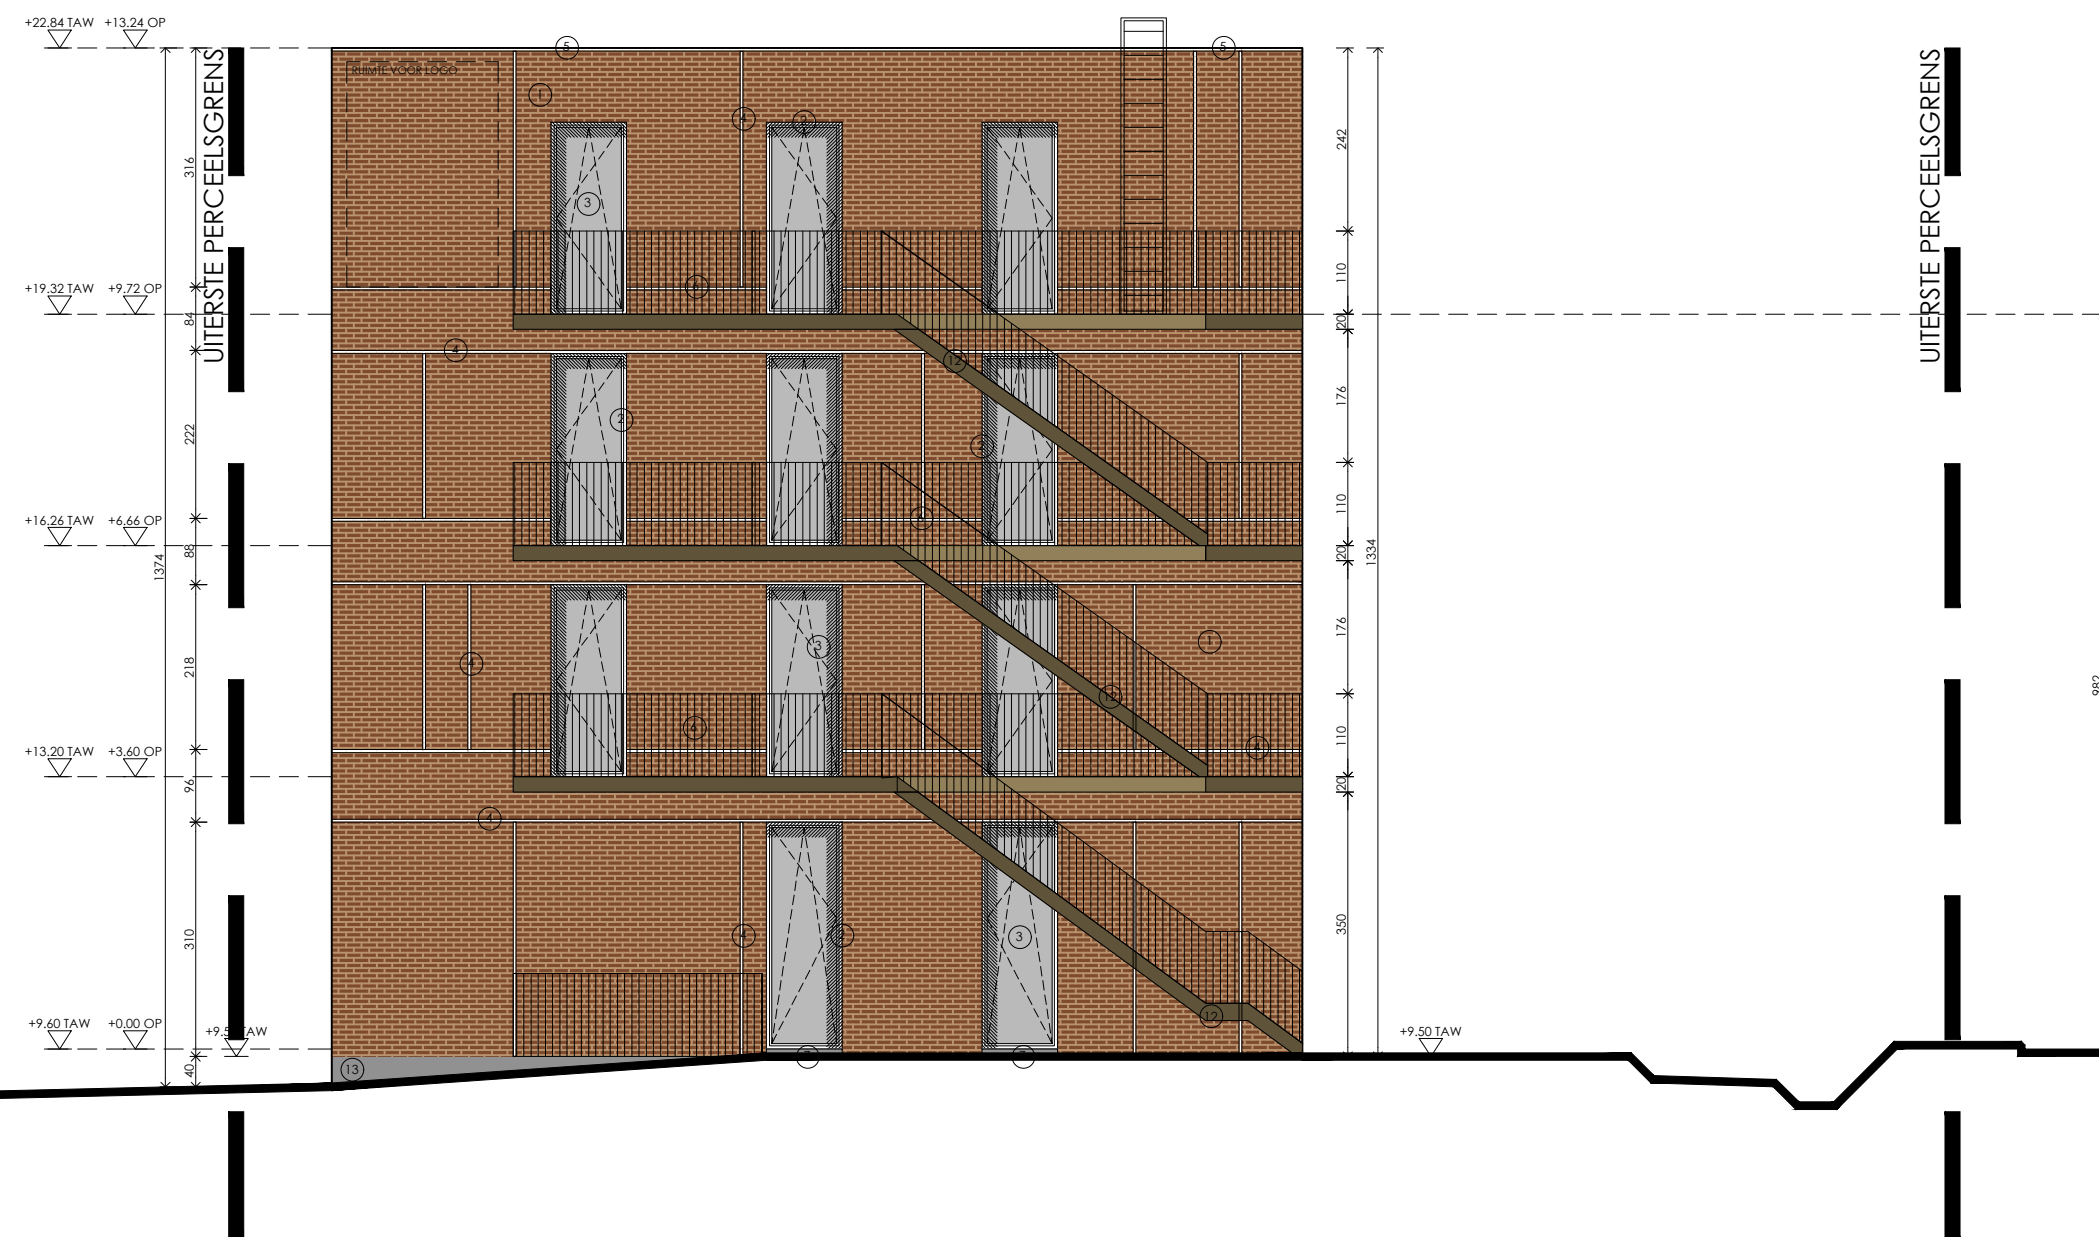
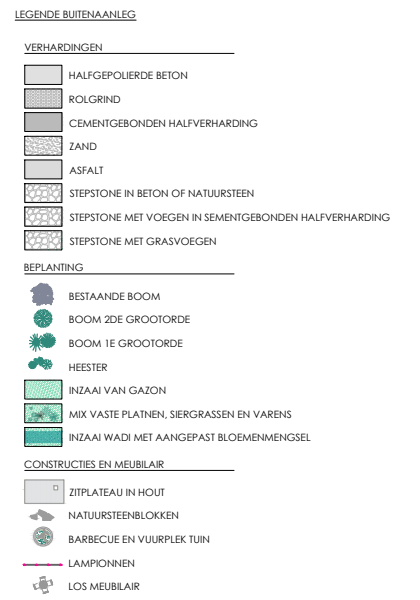


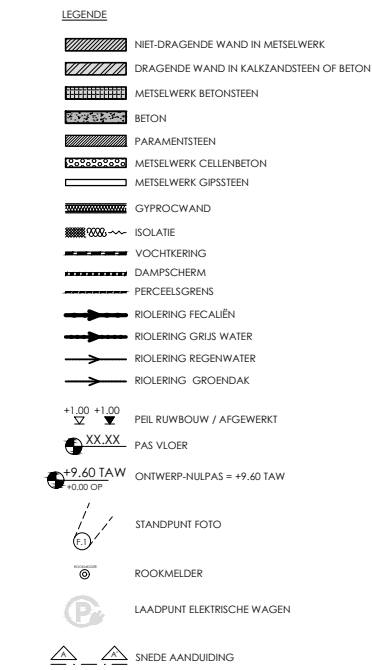

BOUWHEER	 UPGRADE ESTATE BURGGRAVENLAAN 31 9000 GENT T +32 9 233 76 66	HANDTEKENING
ARCHITECT	BONTINCK® ARCHITECTURE AND ENGINEERING BONTINCK ARCHITECTURE AND ENGINEERING NV OTTERGEMSESTEENWEG-ZUID 808 A31 BE-9000 GENT BELGIUM T +32 9 225 01 74 F +32 9 225 64 14 STUDIEGROEP@BONTINCK.BIZ WWW.BONTINCK.BIZ	
STUDIEBUREAU WEGENIS	 ARA ATELIER RUIMTELIJK ADVIES GITSCHOTELLEI 150 2600 BERCHEM T +32 3 458 57 37	
STUDIEBUREAU LANDSCHAP	 STUDIO BASTA STASEGEMSESTEENWEG 72-1 8500 KORTRIJK T +32 56 24 39 07	

THE LOOP - VELD 07 - LOT 9

BOUWEN VAN EEN GEBOUW VOOR KORTVERBLIJFWONEN

KADASTRALE GEGEVENS: AFDELING 25, SECTIE A, NR. 89T
 LIGGING: PAULINE VAN POTTELSBERGHELAAN, 9051 GENT

ZUID-WESTGEVEL			
REVISIES			DOSSIER: 1393-19
INDEX	DATUM	OMSCHRIJVING	SCHAAL: 1/100
			OMGEVINGSAAVRAAG
			NUMMER
			G2