

INFILTRATIEGRACHT: VOLUME 18.300 liter
ZIJDELINGSE INFILTRATIEOPPERVLAKTE 59,7 m²

ZONE 1
VOLUME: 40,95 m x 0,24 m² = 9,8 m³
OPP.: 40,95 m x 0,42 m x 2 = 34,4 m²

ZONE 2
VOLUME: 22,25 m x 0,24 m² = 5,3 m³
OPP.: 22,25 m x 0,42 m x 2 = 18,7 m²


ZONE 3
VOLUME: 3,2 m³
OPP.: 15,61 m x 0,42 m = 6,6 m²

INBUIZING
THV. VOETPAD

INBUIZING
THV. INRIT

4095 310 2225 710 429

GRONDPLAN 1/200

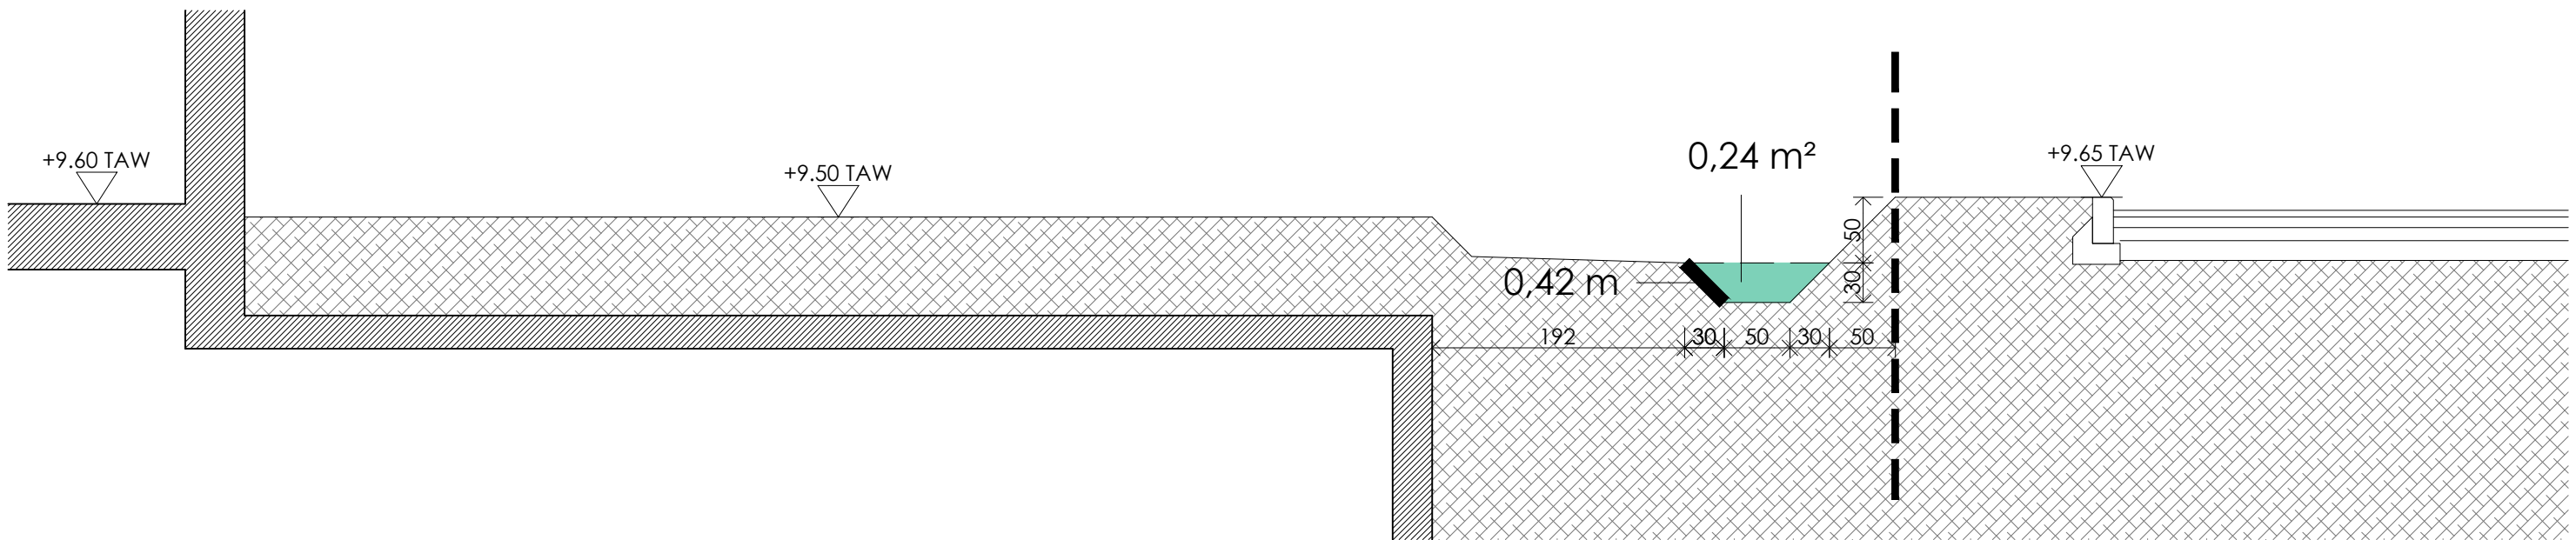

DOORSNEDE 1/50



UPGRADE ESTATE
BURGGRAVENLAAN 31
9000 GENT
T +32 9 233 76 66

BONTINCK
ARCHITECTURE AND ENGINEERING

BONTINCK ARCHITECTURE AND ENGINEERING NV
OTTERGEMSESTEENWEG-ZUID 808 A31
BE-9000 GENT | BELGIUM
T +32 9 225 01 74 | F +32 9 225 64 14
STUDIEGROEP@BONTINCK.BIZ | WWW.BONTINCK.BIZ

PLAN INFILTRATIEVOORZIENING

THE LOOP - VELD 7 LOT 9

DOSSIERNR: 1393-19
SCHAAL: var.

DATUM:
PLAN: /