


SNEDE AA'

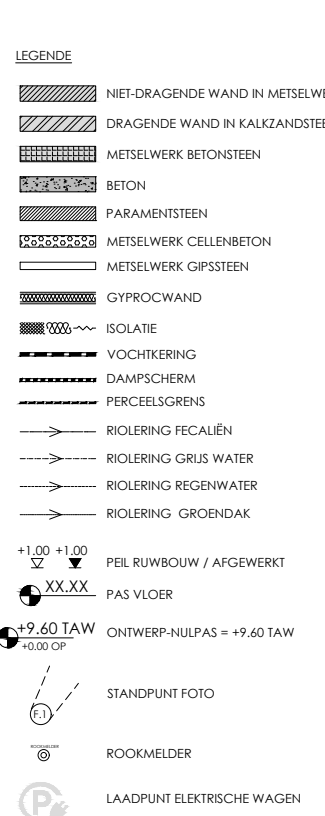

	HANDTEKENING	
BOUWHEER		UPGRADE ESTATE BURGGRAVENLAAN 31 9000 GENT T +32 9 233 76 66
ARCHITECT	 BONTINCK® ARCHITECTURE AND ENGINEERING	BONTINCK ARCHITECTURE AND ENGINEERING NV OTTERGEMSESTEENWEG-ZUID 808 A31 BE-9000 GENT BELGIUM T +32 9 225 01 74 F +32 9 225 64 14 STUDIEGROEP@BONTINCK.BIZ WWW.BONTINCK.BIZ
STUDIOBUREAU WEGENIS	 ARA ATELIER RUIMTELIIK ADVIES	ARA ATELIER RUIMTELIIK ADVIES GITSCHOTELLEI 150 2600 BERCHTEM T +32 3 458 57 37
STUDIOBUREAU LANDSCHAP	 studio BASTA	STUDIO BASTA STASEGESEMSEENWEG 72-1 8500 KORTRIJK T +32 56 24 39 07

THE LOOP - VELD 07 - LOT 9

BOUWEN VAN EEN GEBOUW VOOR KORTVERBLIJFWONEN

KADASTRALE GEGEVENS: AFDELING 25, SECTIE A, NR. 89T
LIGGING: PAULINE VAN POTTELSBERGHELAAN, 9051 GENT

DOORSNEDE AA'		
REVISIES		DOSSIER: 1393-19
INDEX	DATUM	OMSCHRIJVING
		SCHAAL: 1/100
		OMGEVINGSAAVRAAG
		NUMMER
		S1