


langssnede - NT

langssnede - BT

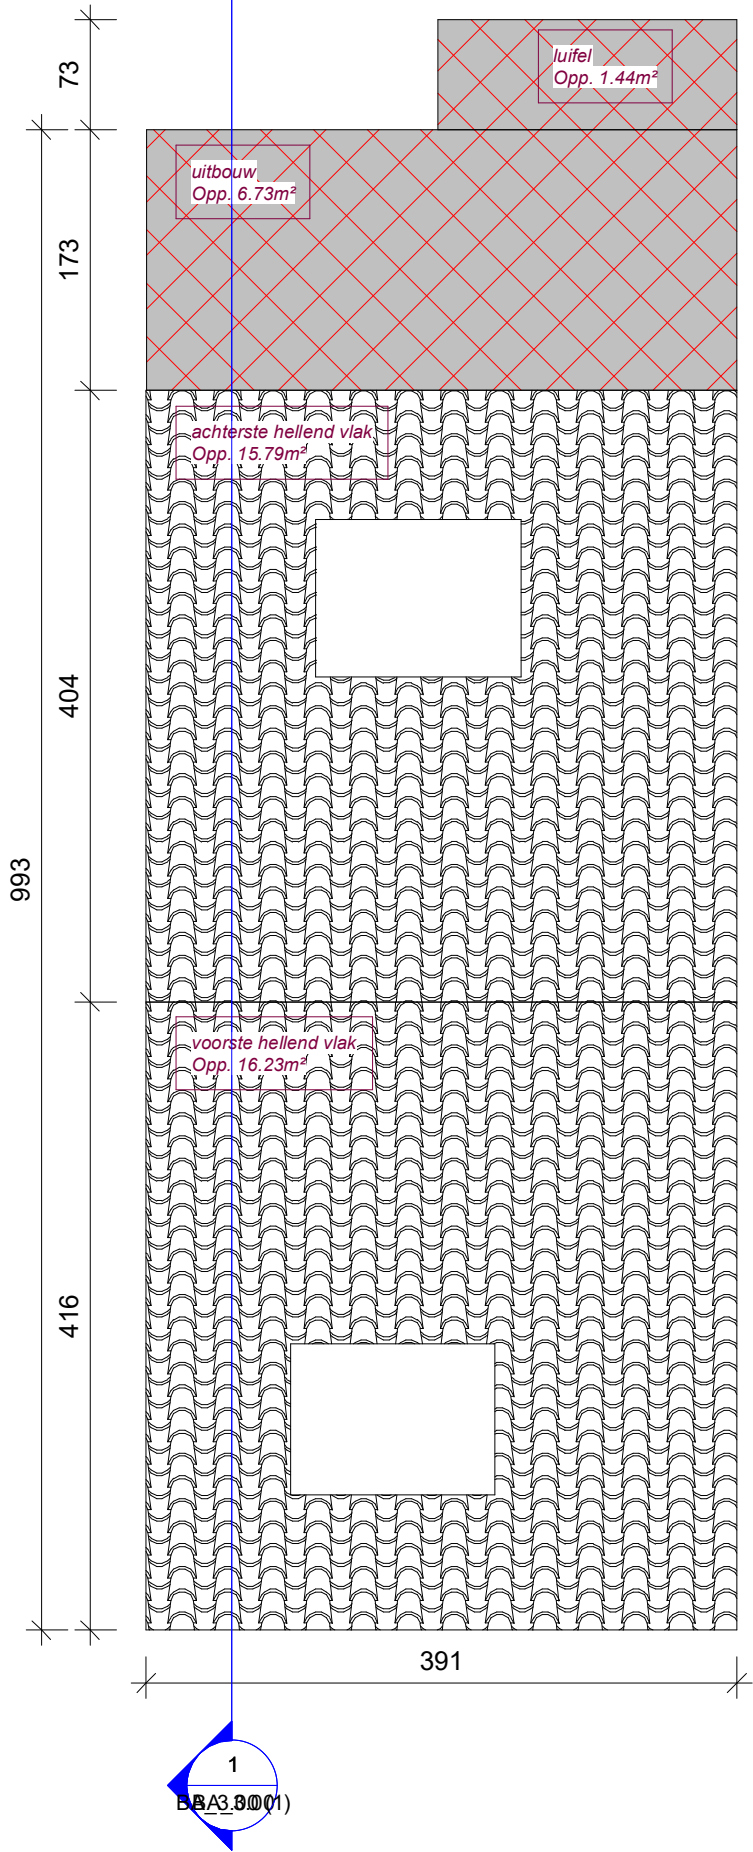

BA_1.30 P_B_1.30_Dakenplan

1 : 50 op A3