


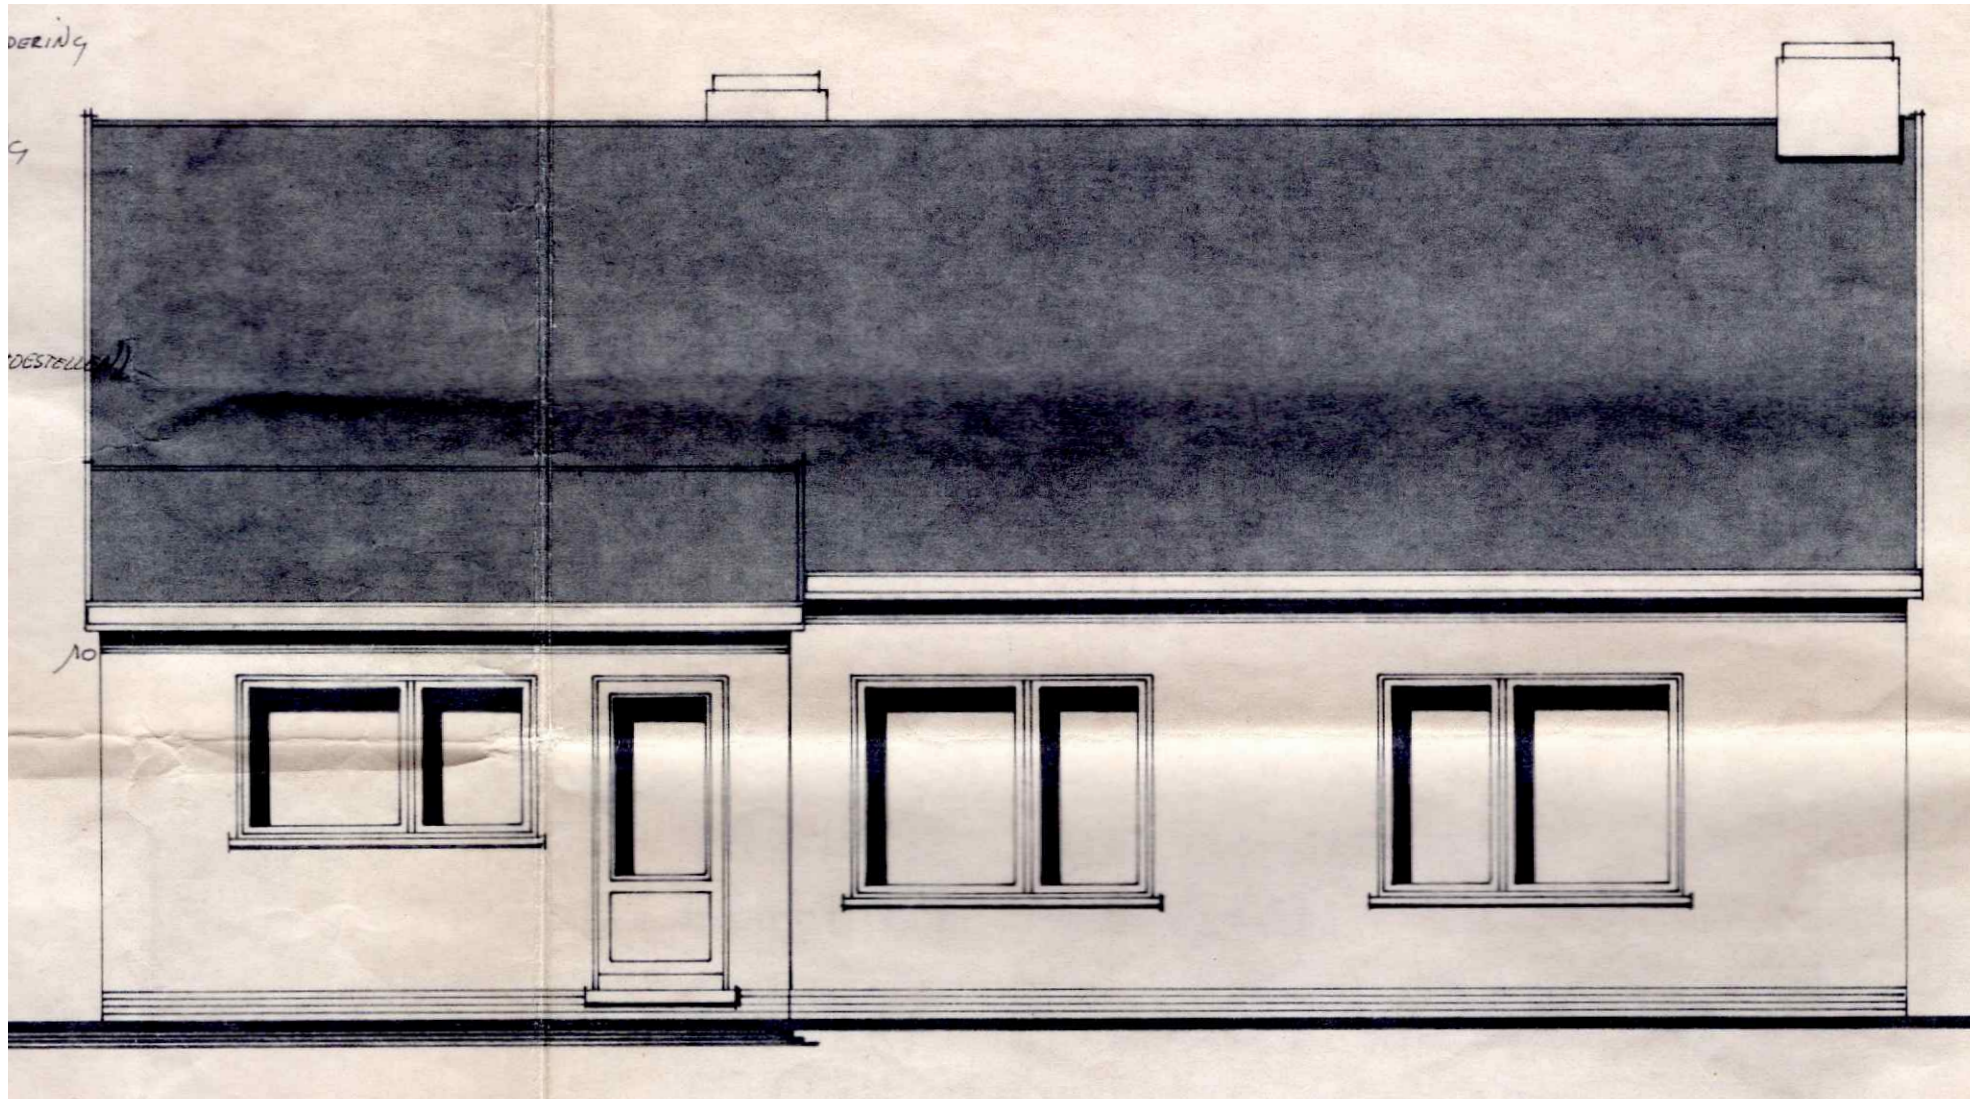

100 500

AALBESSENLAAN 2 9032 GENT	DATUM	2/04/2025	FASE	PLAN	{r} rukiye karanfil architecten
VERGUNDE TOESTAND ACHTERGEVEL	SCHAAL	A3 1/50	BA	09/35	
	PROJECTNR.	2025.04			