


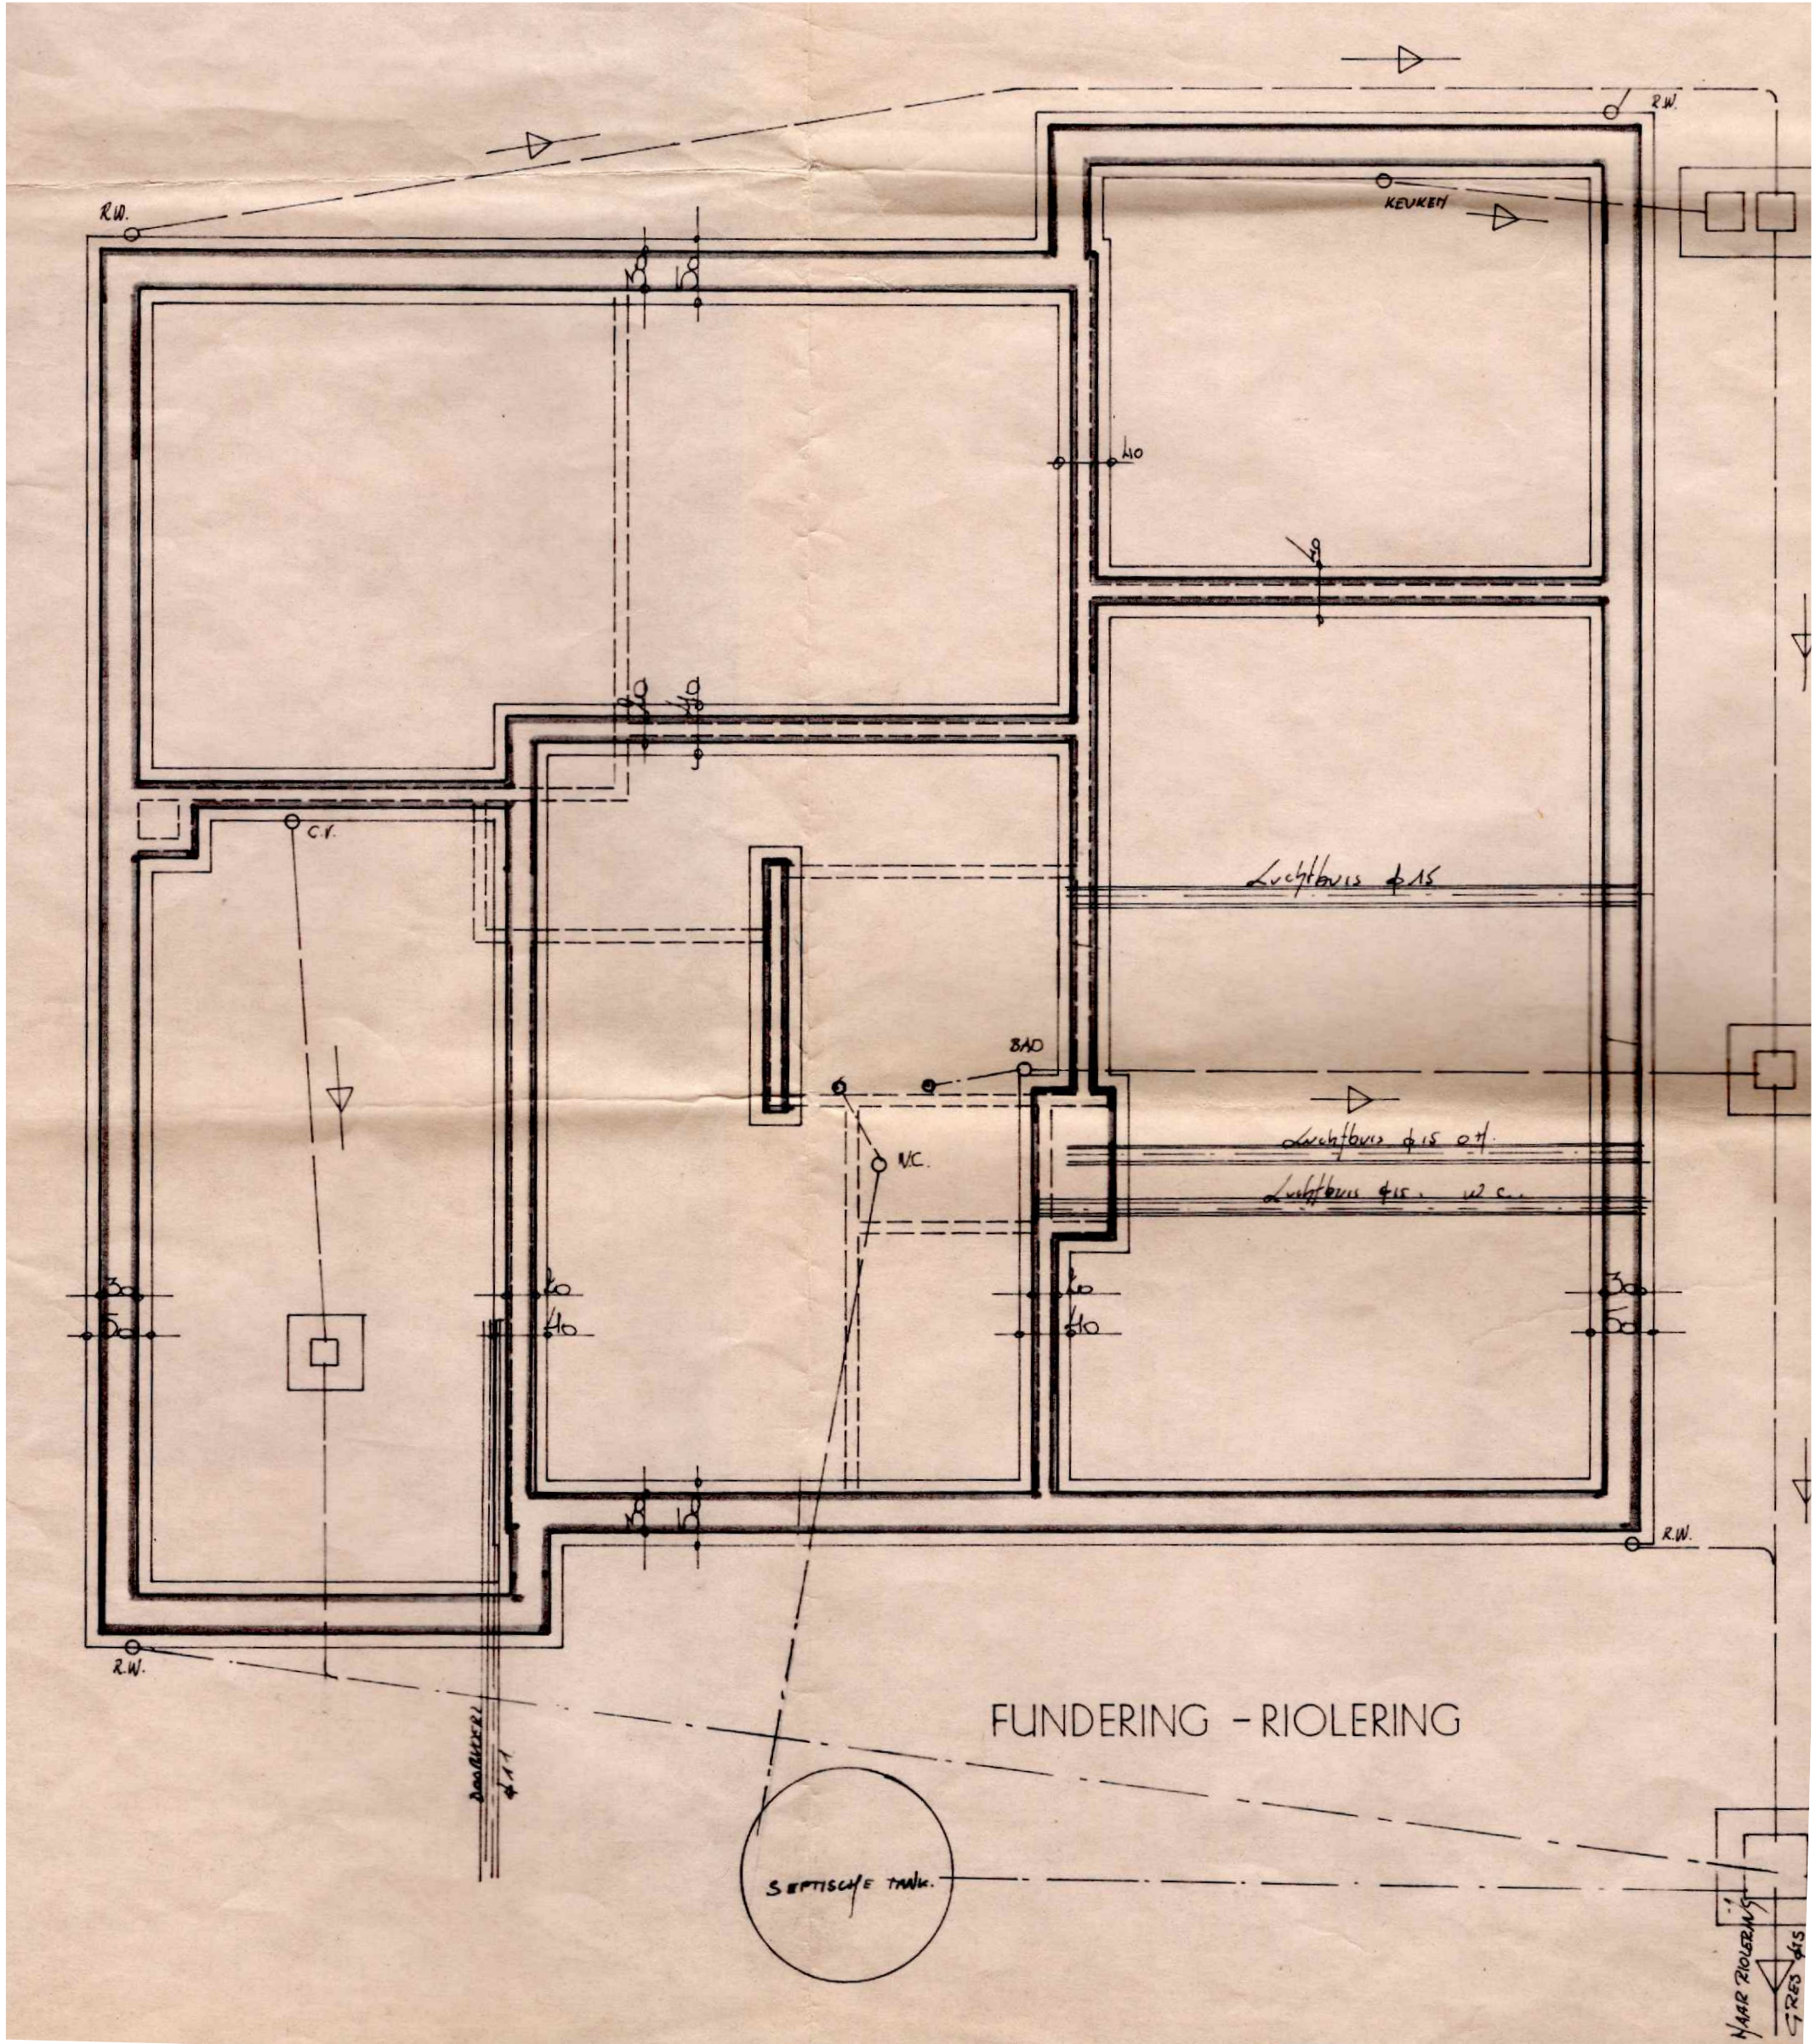

100 500

AALBESSENLAAN 2 9032 GENT

VERGUNDE TOESTAND FUNDERING EN RIOLERINGSPLAN

DATUM 2/04/2025

SCHAAL A3 1/50

PROJECTNR. 2025.04

FASE

PLAN

BA 06/35

{r}

rukiye karanfil architecten