


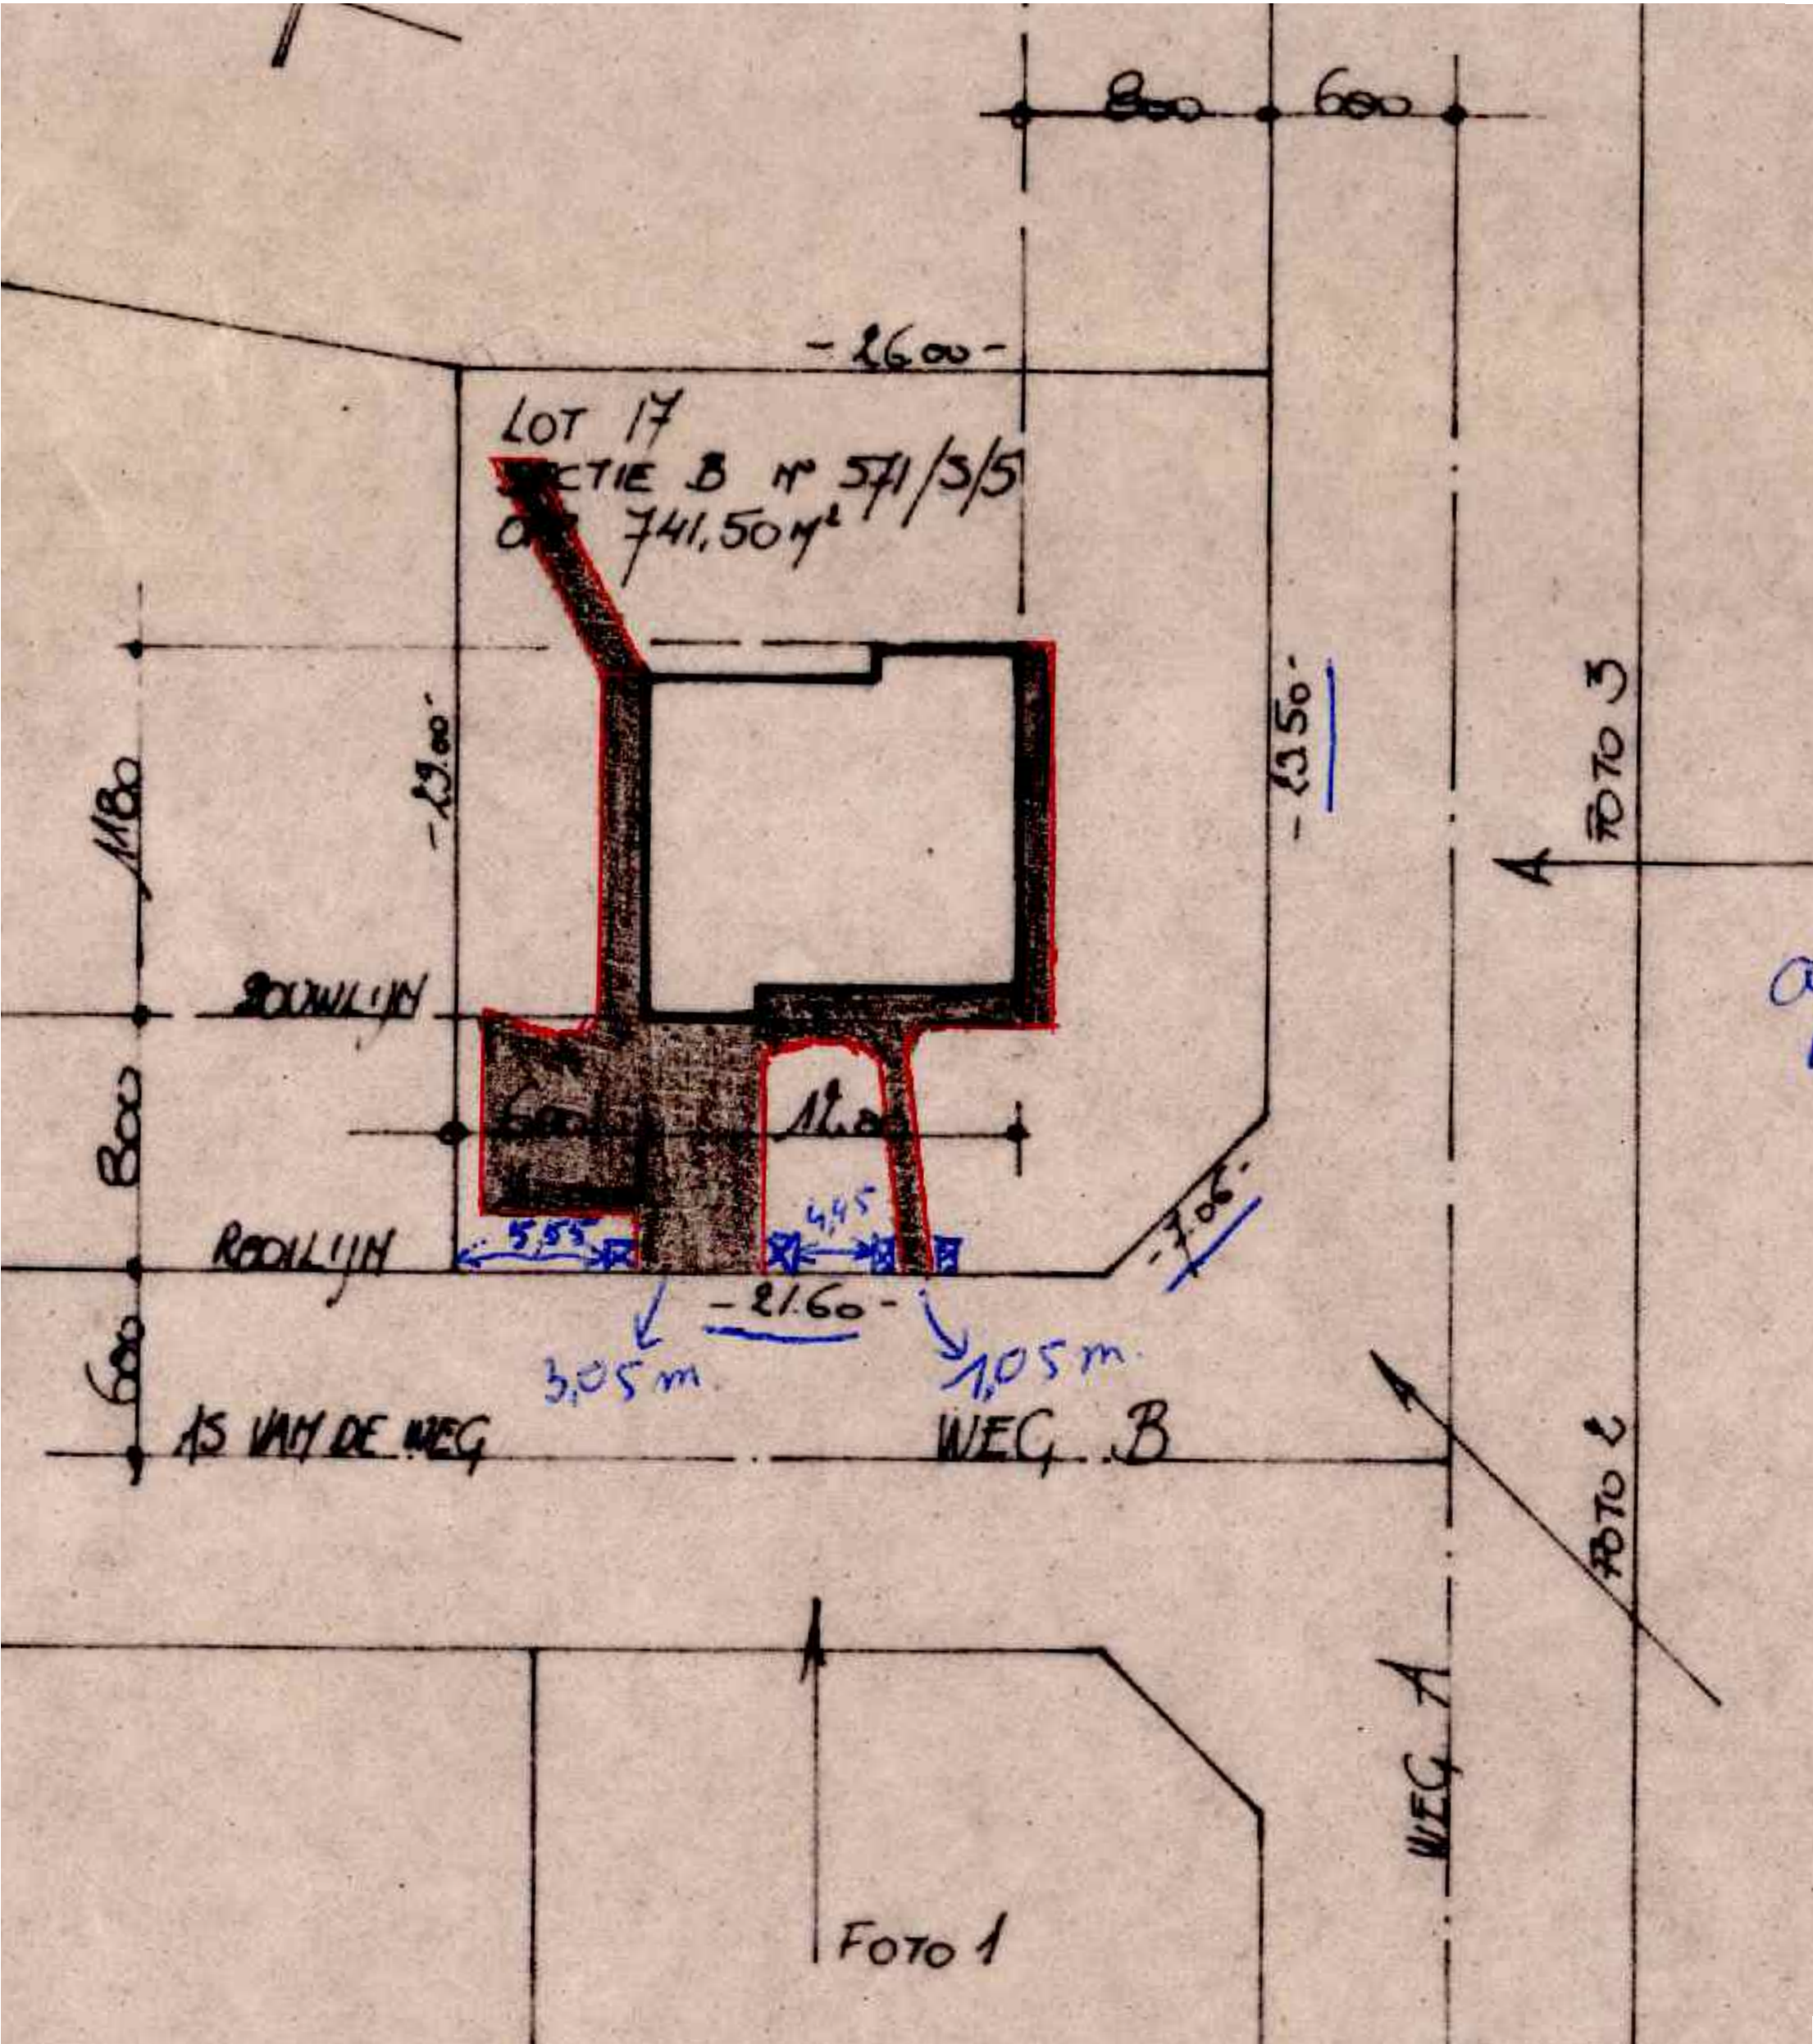

100 500

AALBESSENLAAN 2 9032 GENT

VERGUNDE TOESTAND INPLANTINGSPLAN

DATUM 2/04/2025

SCHAAL A3 1/200

PROJECTNR. 2025.04

FASE

PLAN

BA 05/35

{r}

rukiye karanfil architecten