


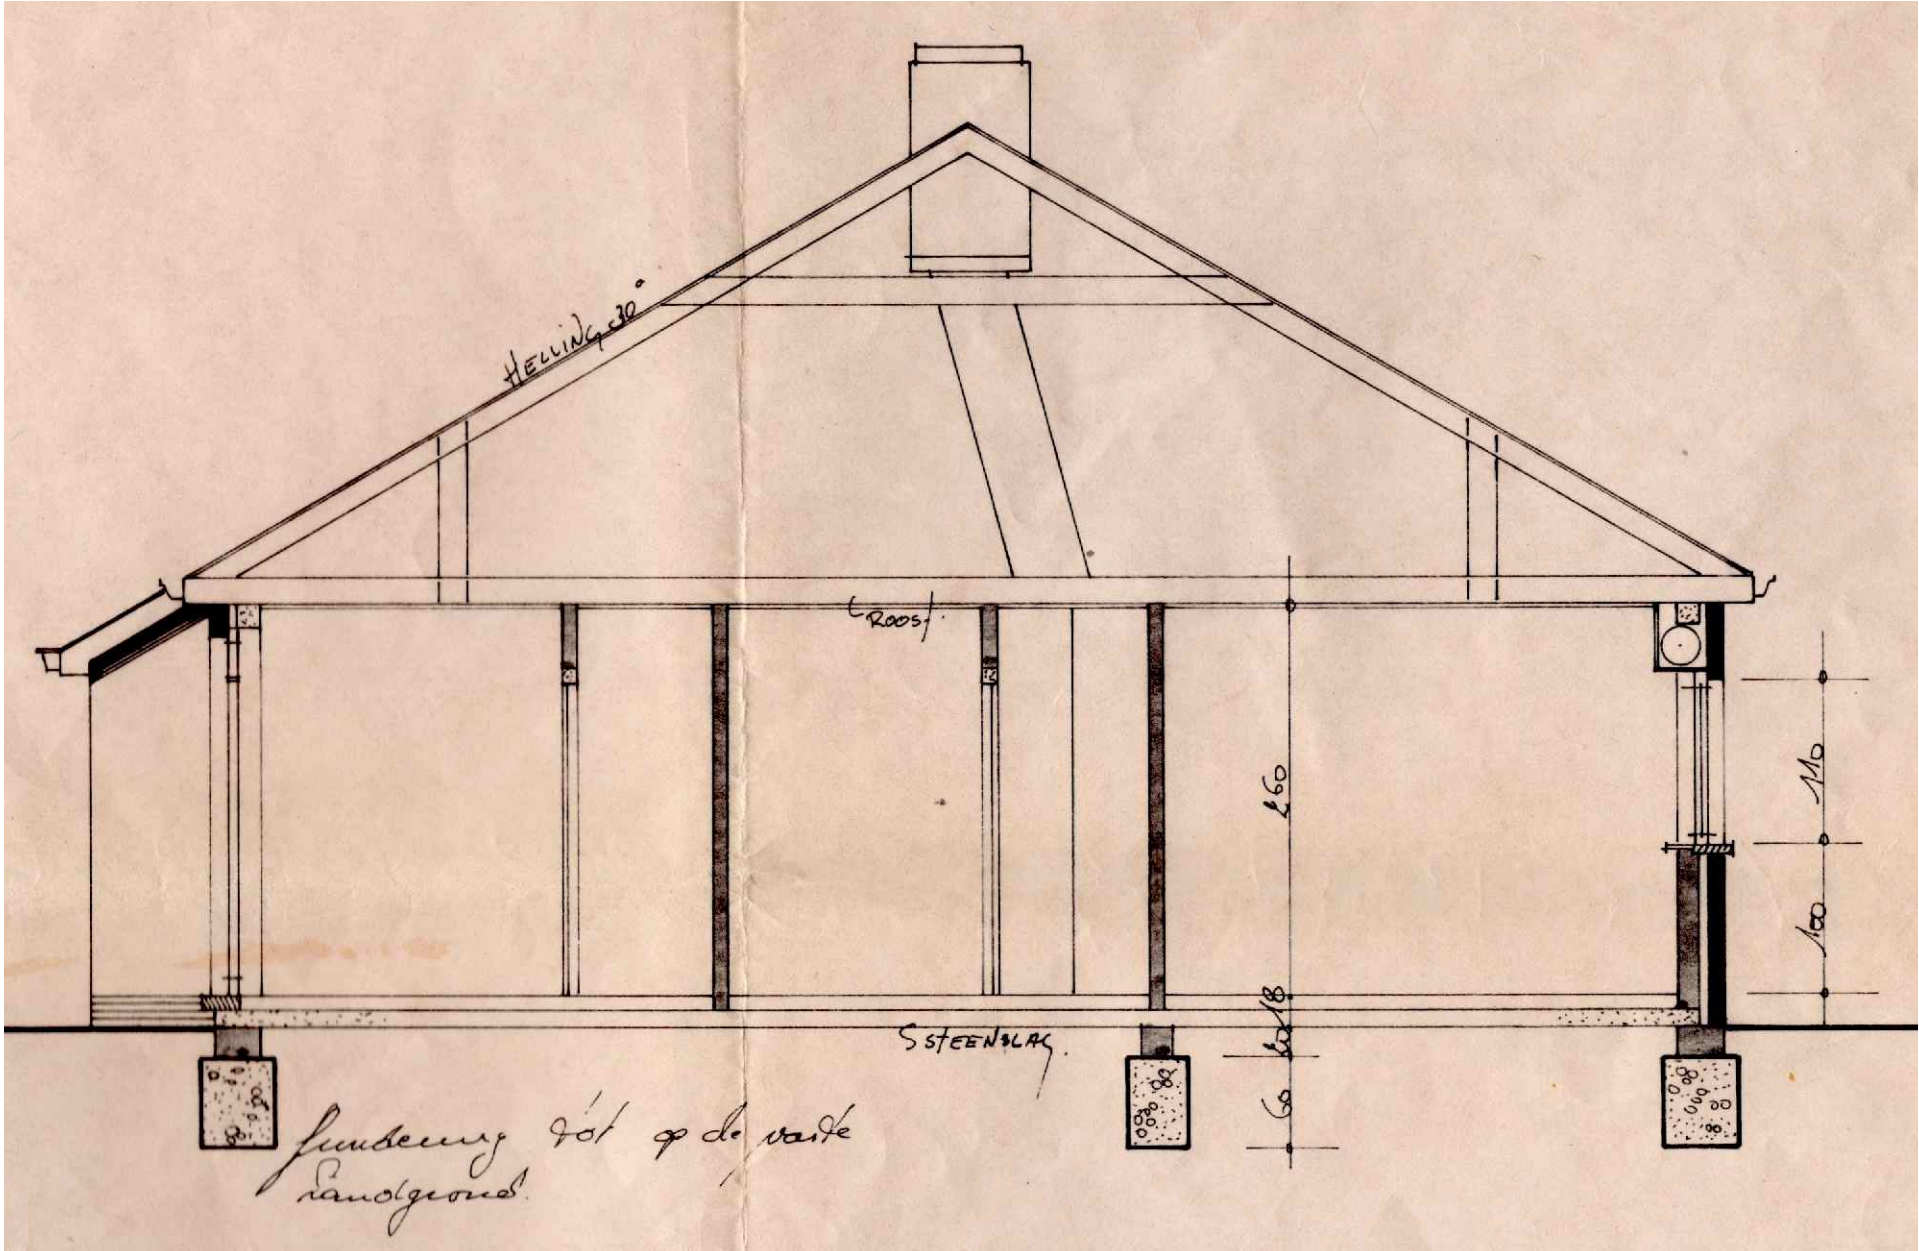

100 500

AALBESSENLAAN 2 9032 GENT	DATUM 2/04/2025	FASE	PLAN	{r} rukiye karanfil architecten
VERGUNDE TOESTAND DOORSNEDE AA	SCHAAL A3 1/50	BA	12/35	
	PROJECTNR. 2025.04			