

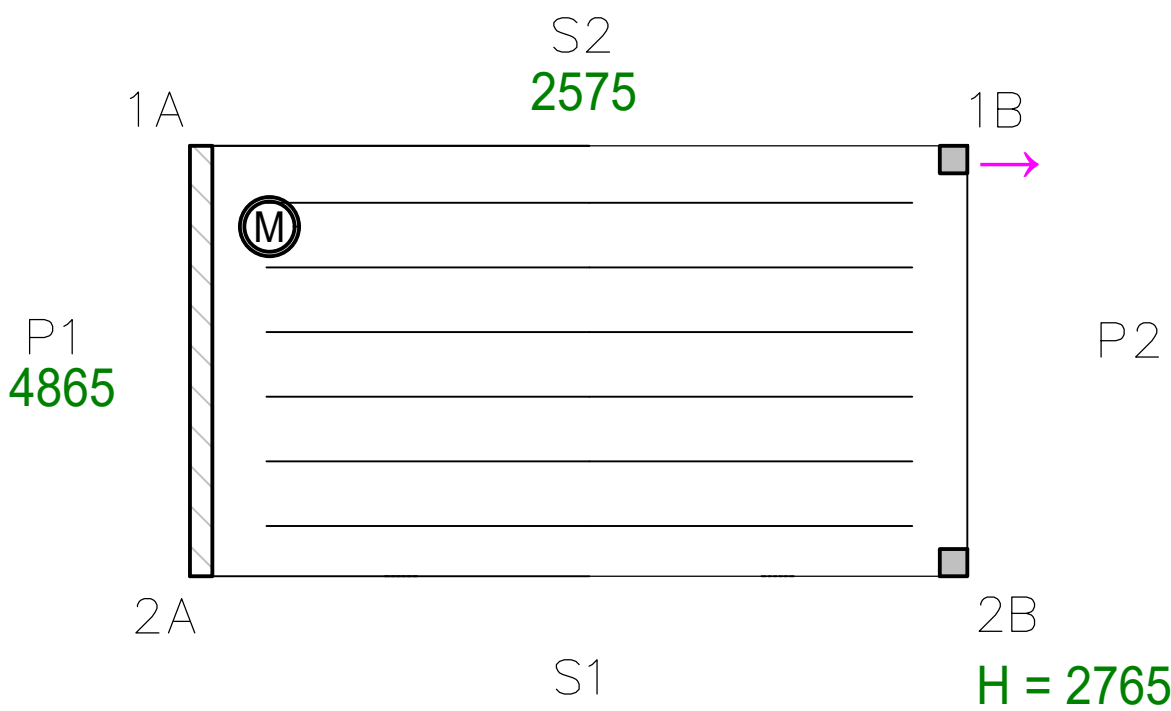
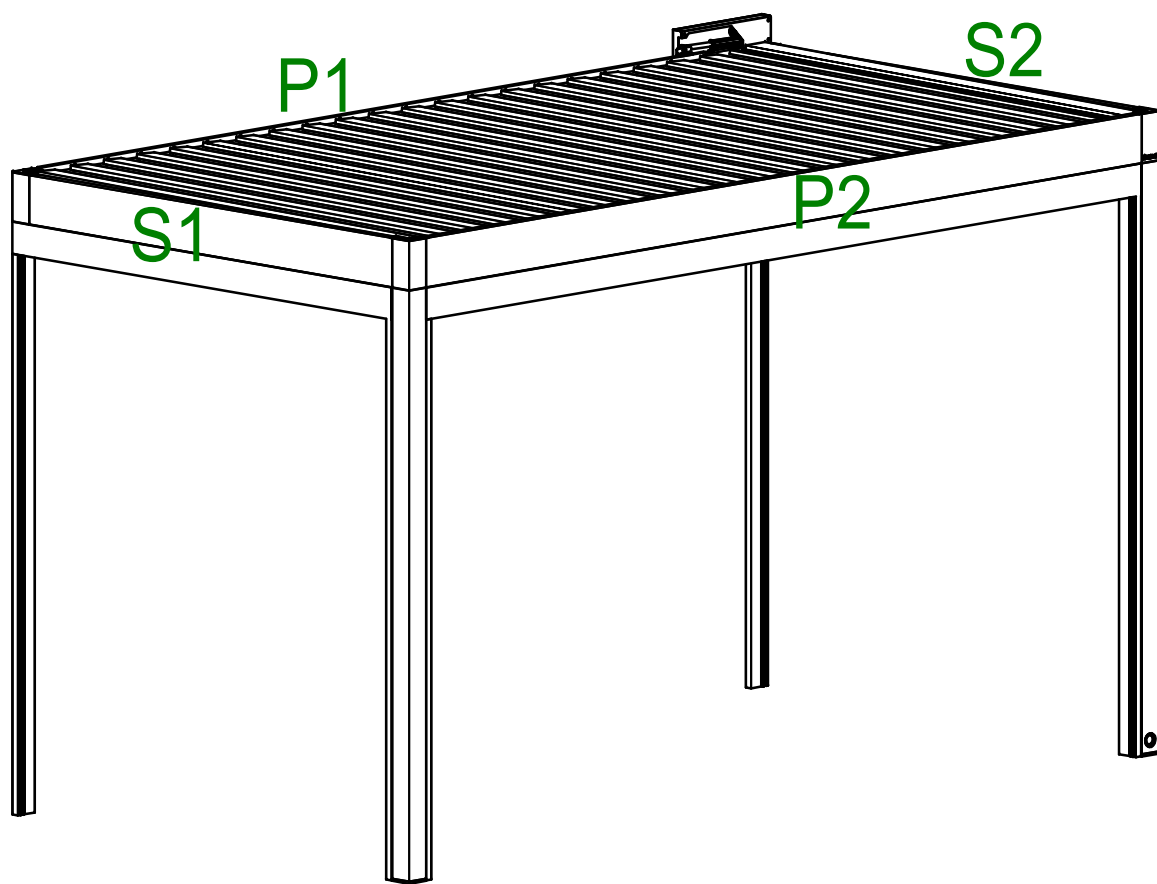
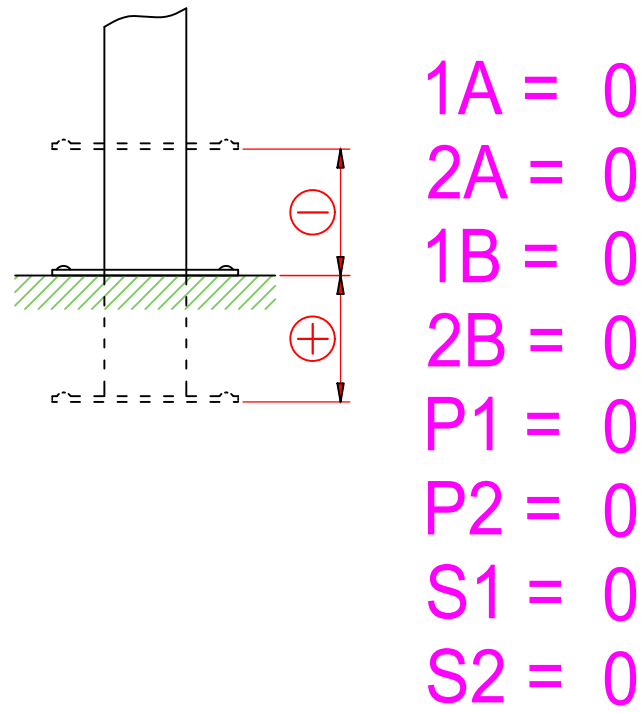
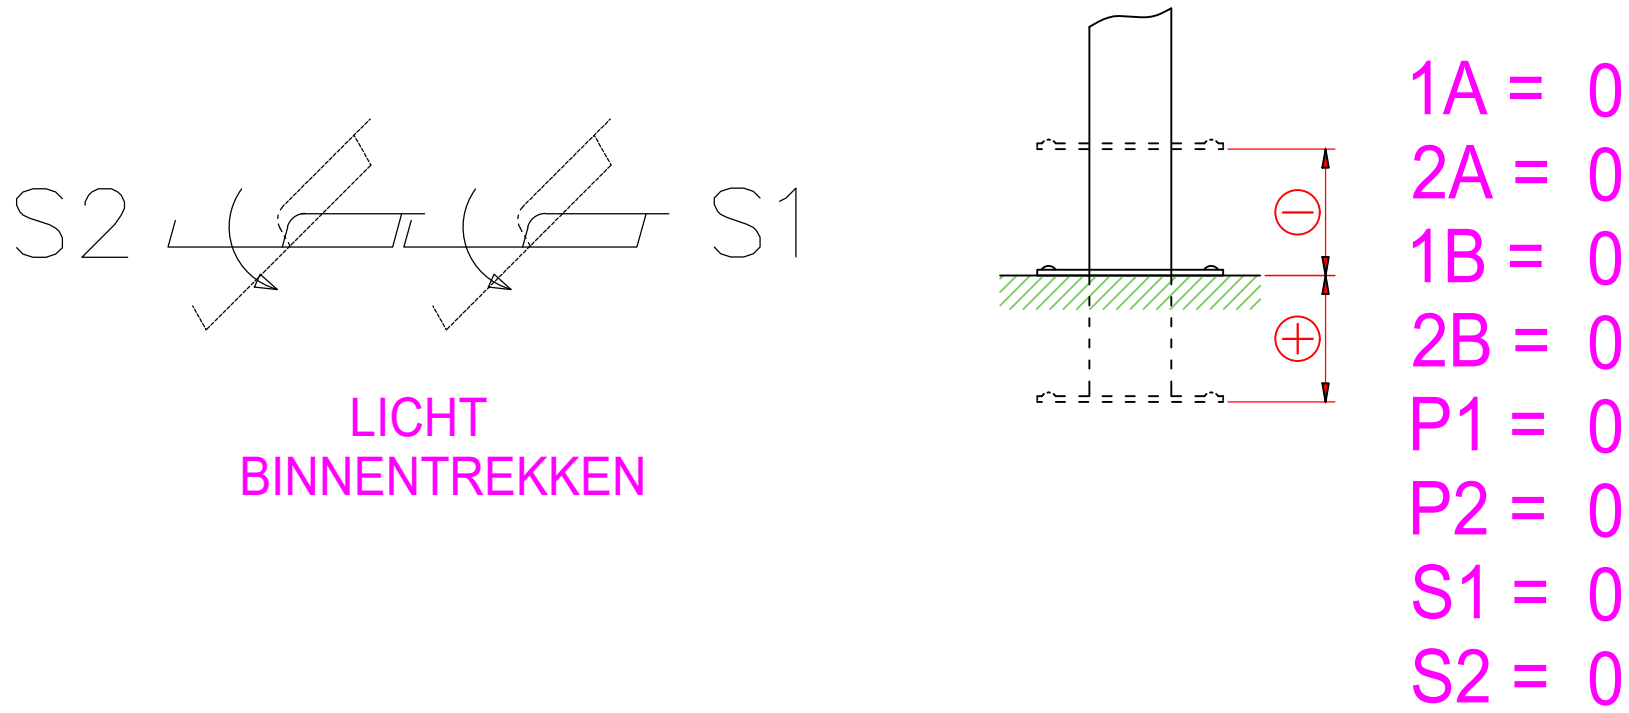
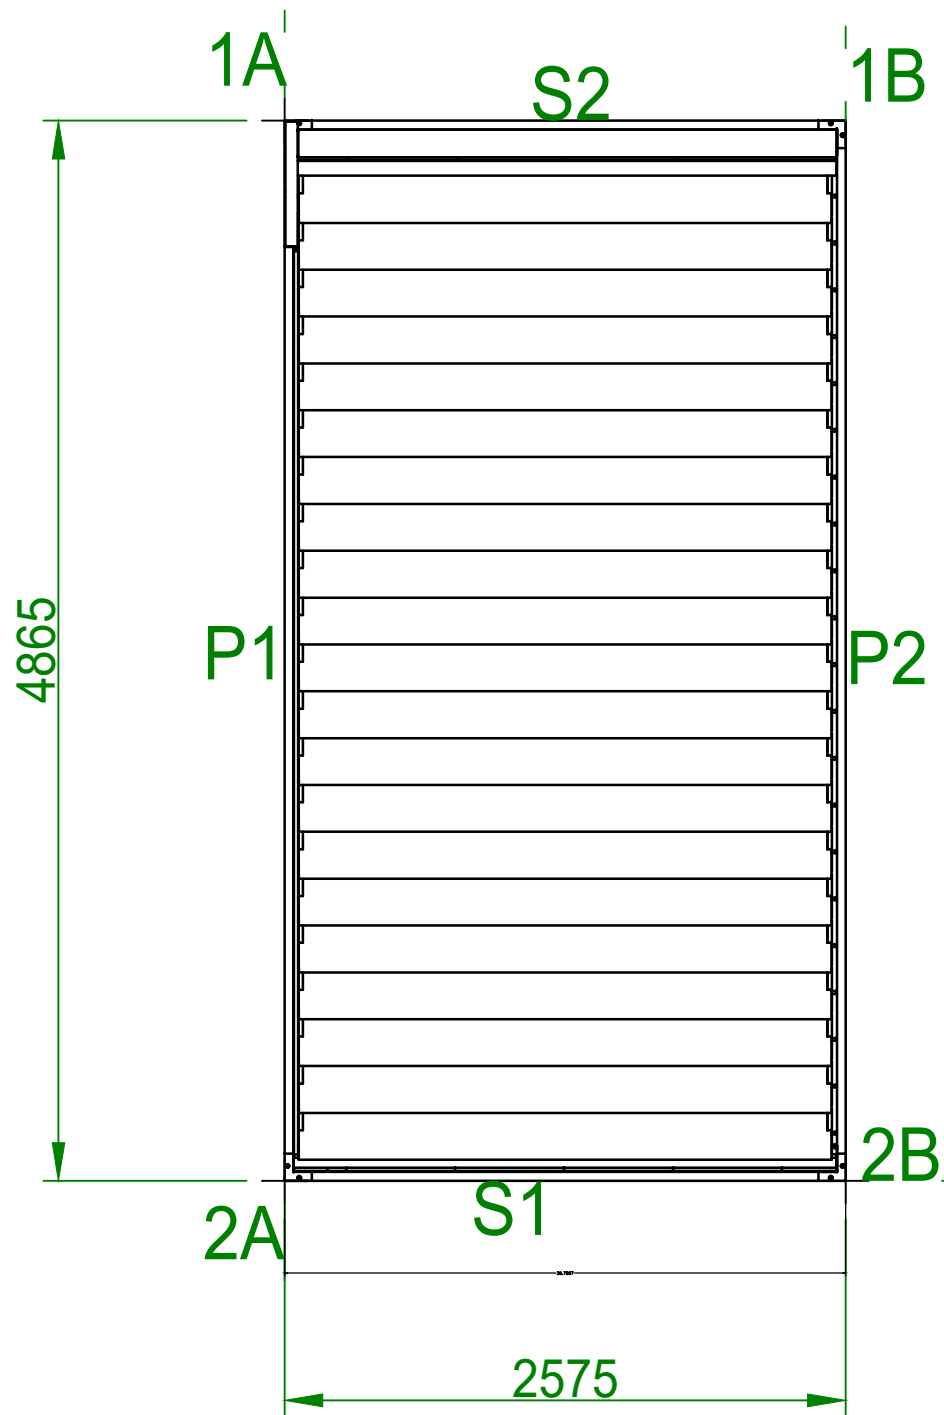
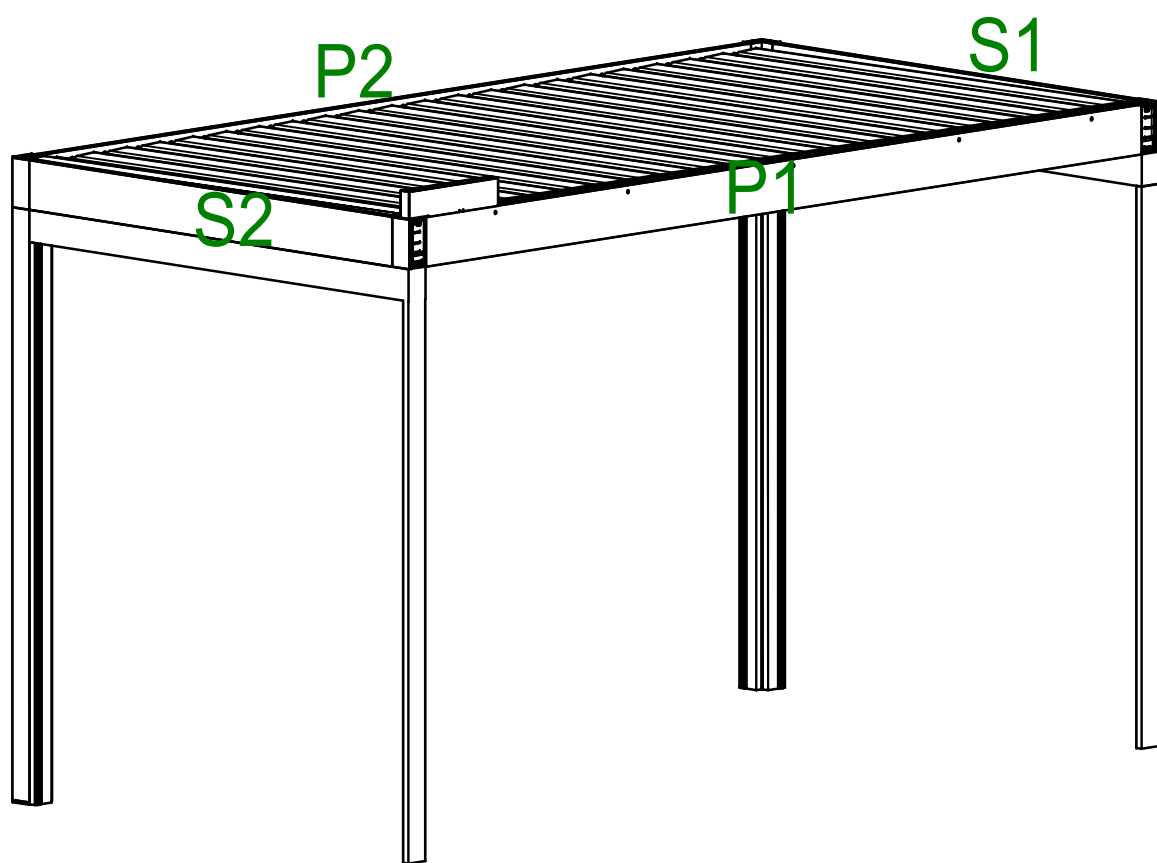
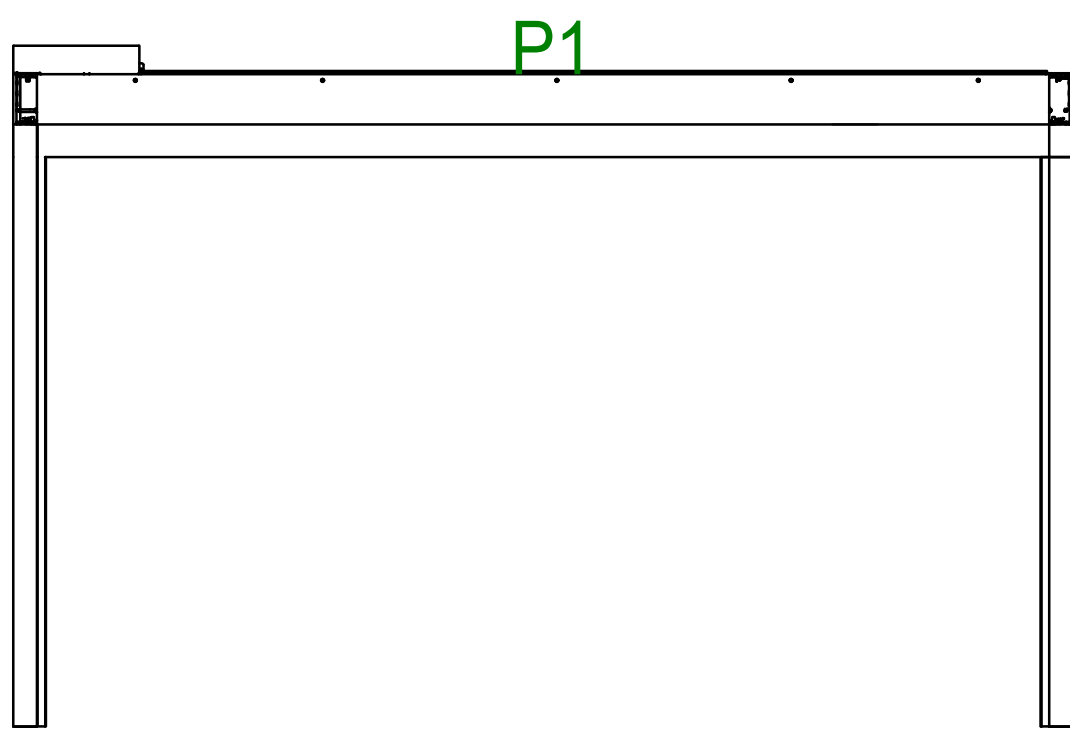


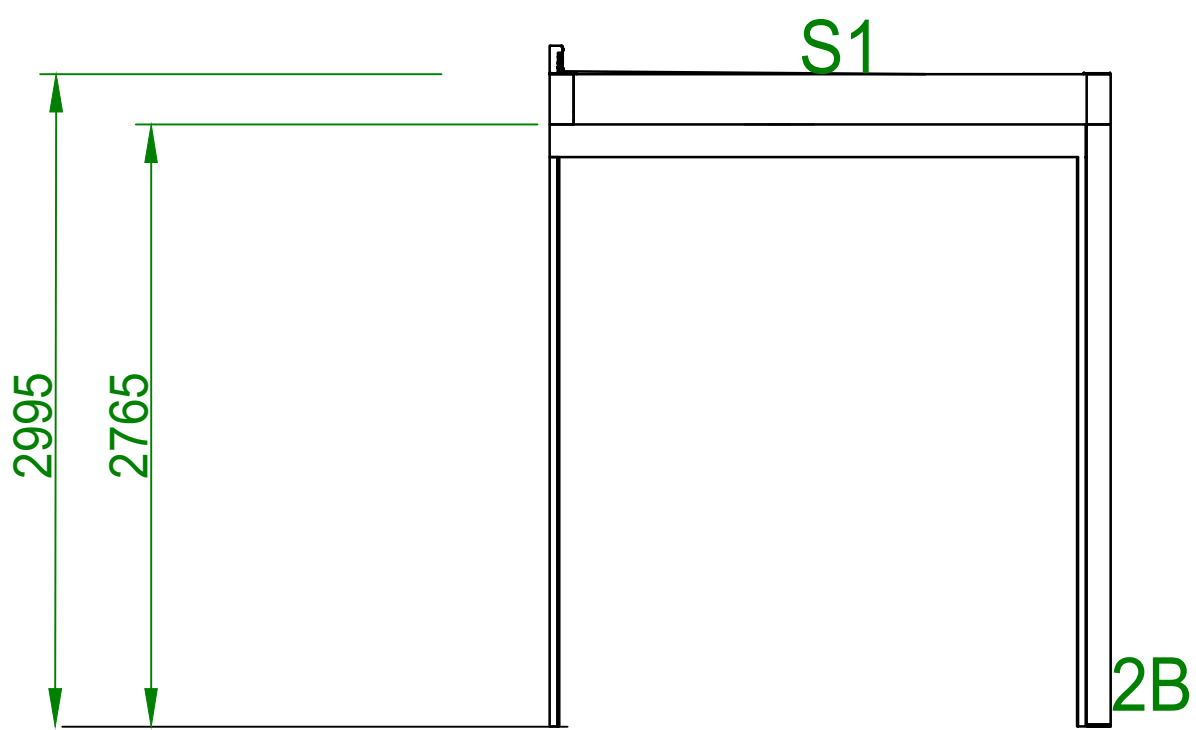

Muishondstraat 2 bus 501 Constructieve tekening

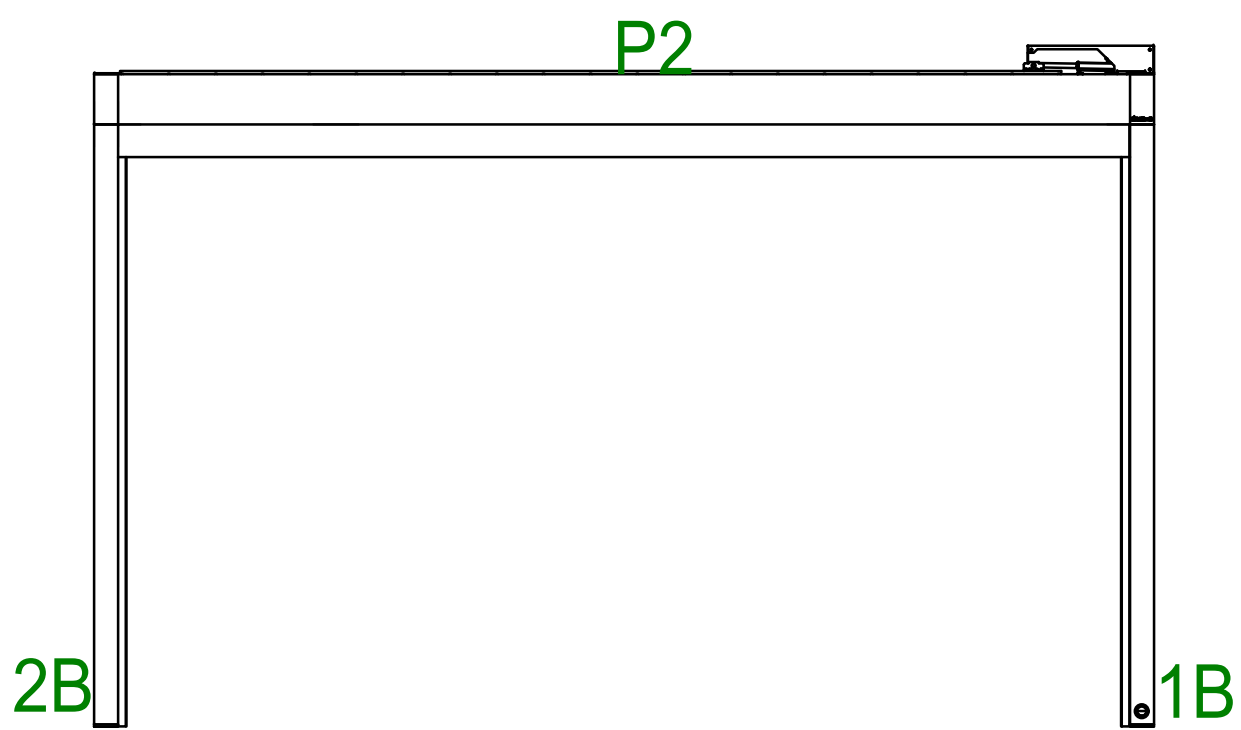

Client Reference : Referentie_klant		Sheet : 1 / 1
Orderline ref. : Referentie_Renson		Scale : Initial_View
Client. : Klant		Drawn : Saved_By
Creation date : 18/12/2024 - 03:11:35		Size :
Color: COLORREF_1		Sheet_Size