


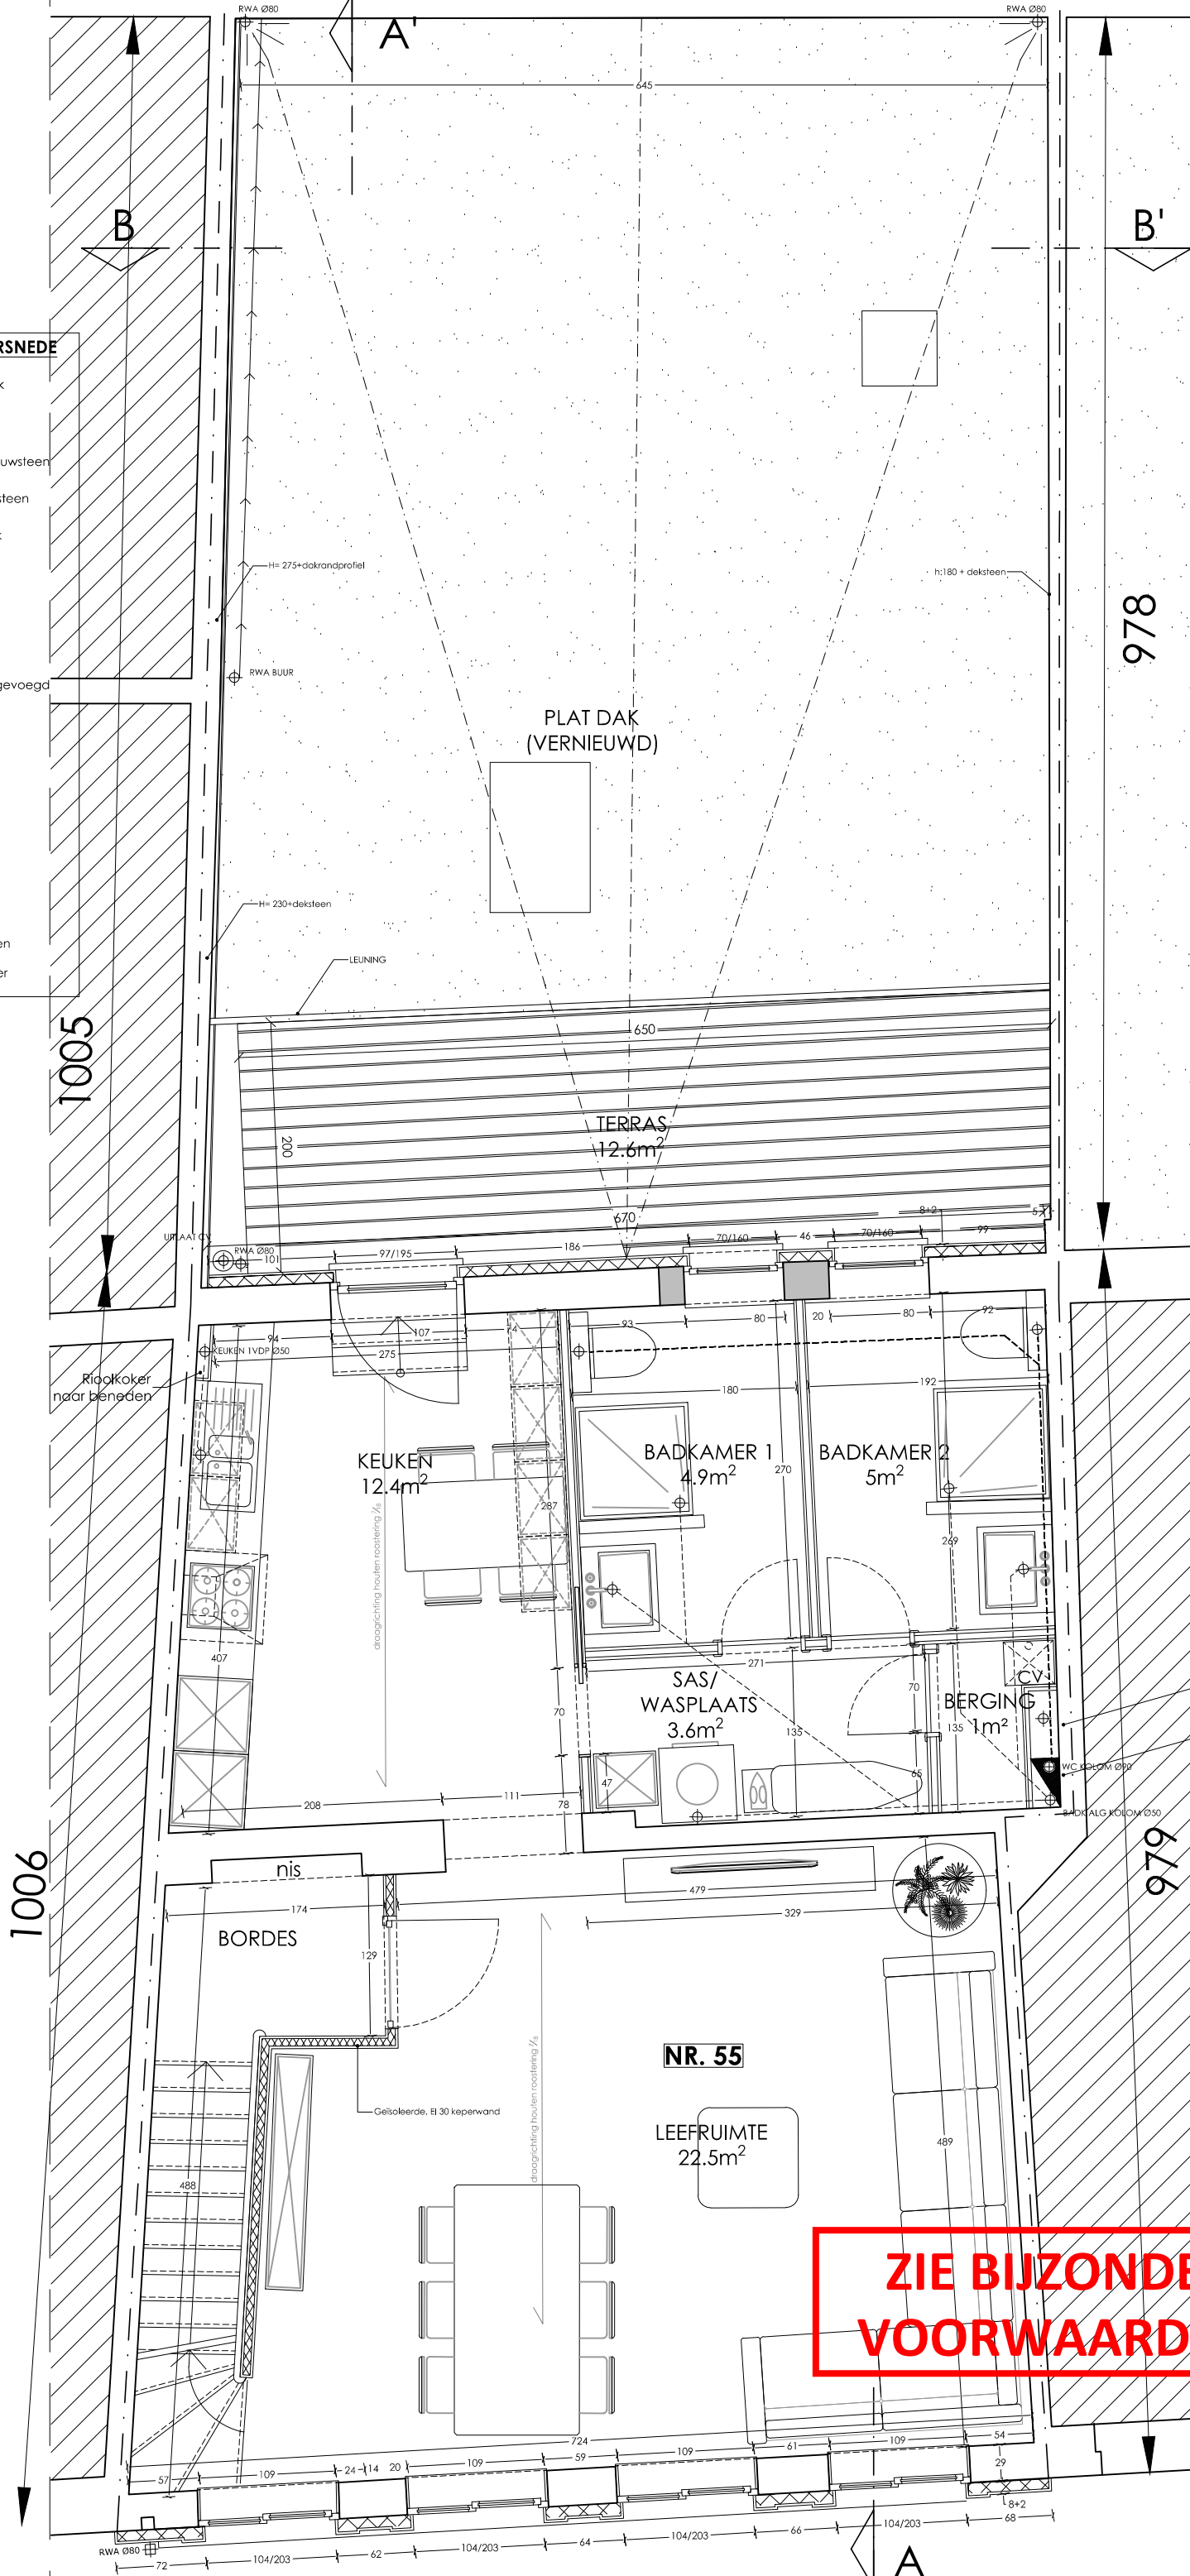

 RICCARDO BURATTI ARCHITECT	RICCARDO BURATTI HAMERSTRAAT 139, 9000 GENT 0456 32 49 87 r.buratti@mail.com	BOUWAANVRAAG	Phoenixstraat 55-57 - 9000 Gent	1 : 50	cm: 0 50 100 200 250 300 400 500 	
		N - 1 e V E R D I E P I N G				