


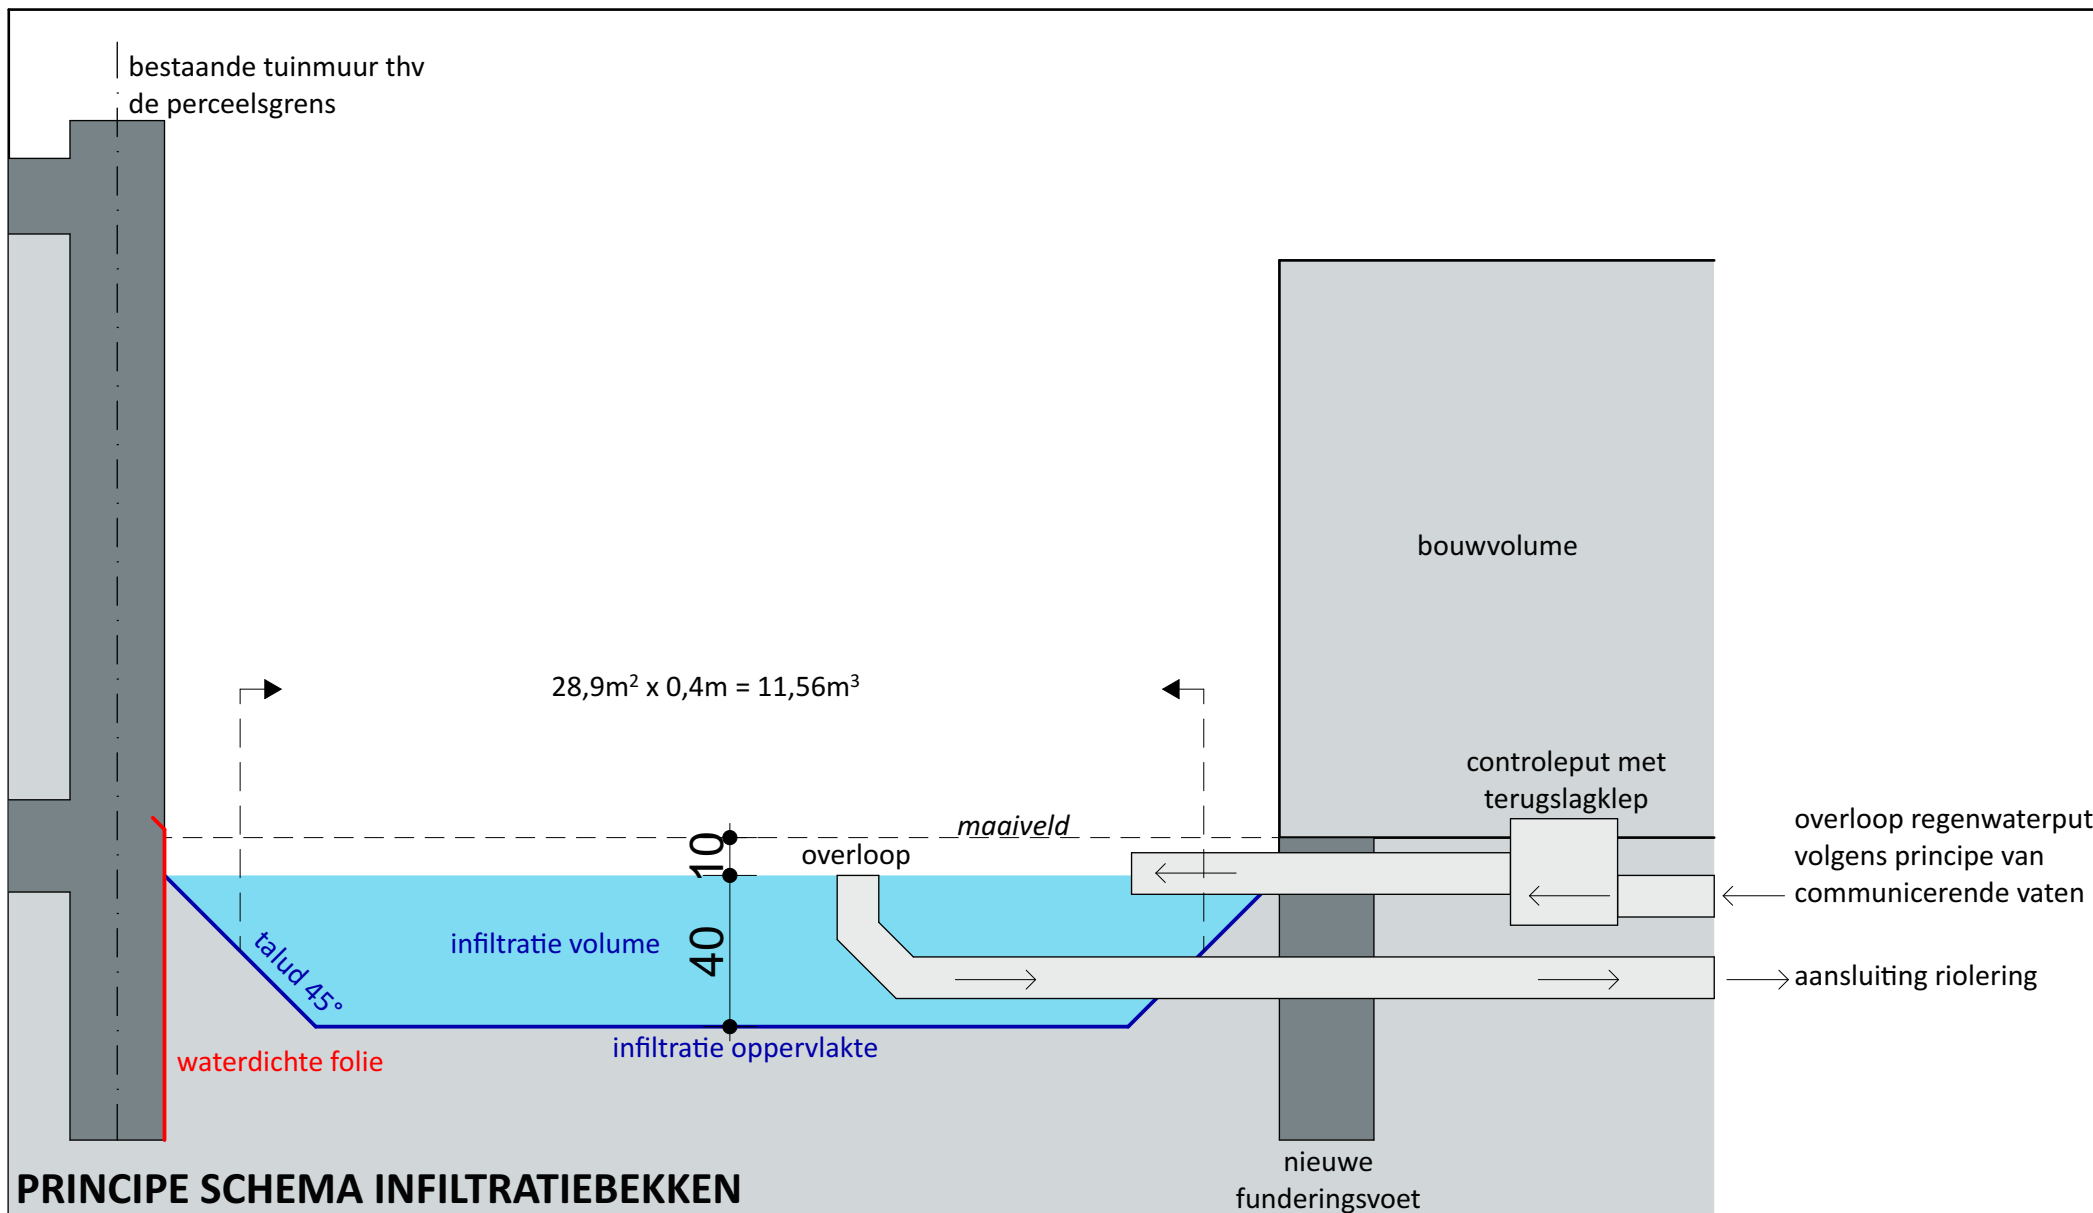

Principe schema infiltratiebekken

VOLT

Projectnaam

Voskenslaan

Opdrachtgever

VOLT architecten bv | Burggravenlaan 264 | 9000 Gent

Architect

VOLT architecten bv | Burggravenlaan 264/101 | 9000 Gent | T: 09 219 00 74