


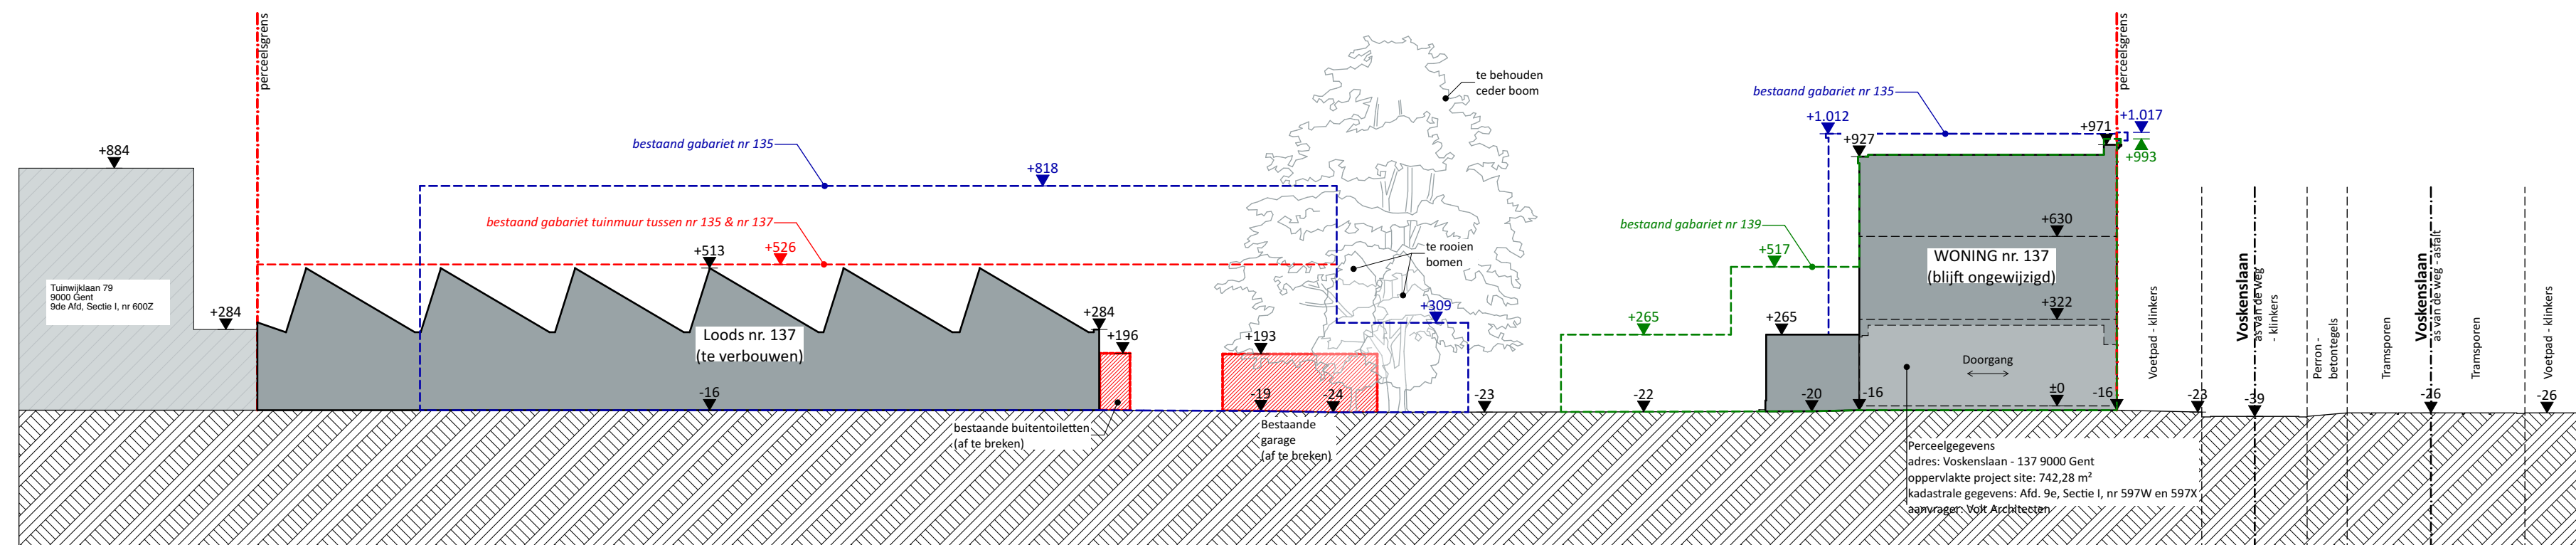

Terreinprofiel BT 1:200 	
Projectnaam	Voskenslaan
Opdrachtgever	VOLT architecten bv Burggravenlaan 264 9000 Gent
Architect	VOLT architecten bv Burggravenlaan 264/101 9000 Gent T: 09 219 00 74

