


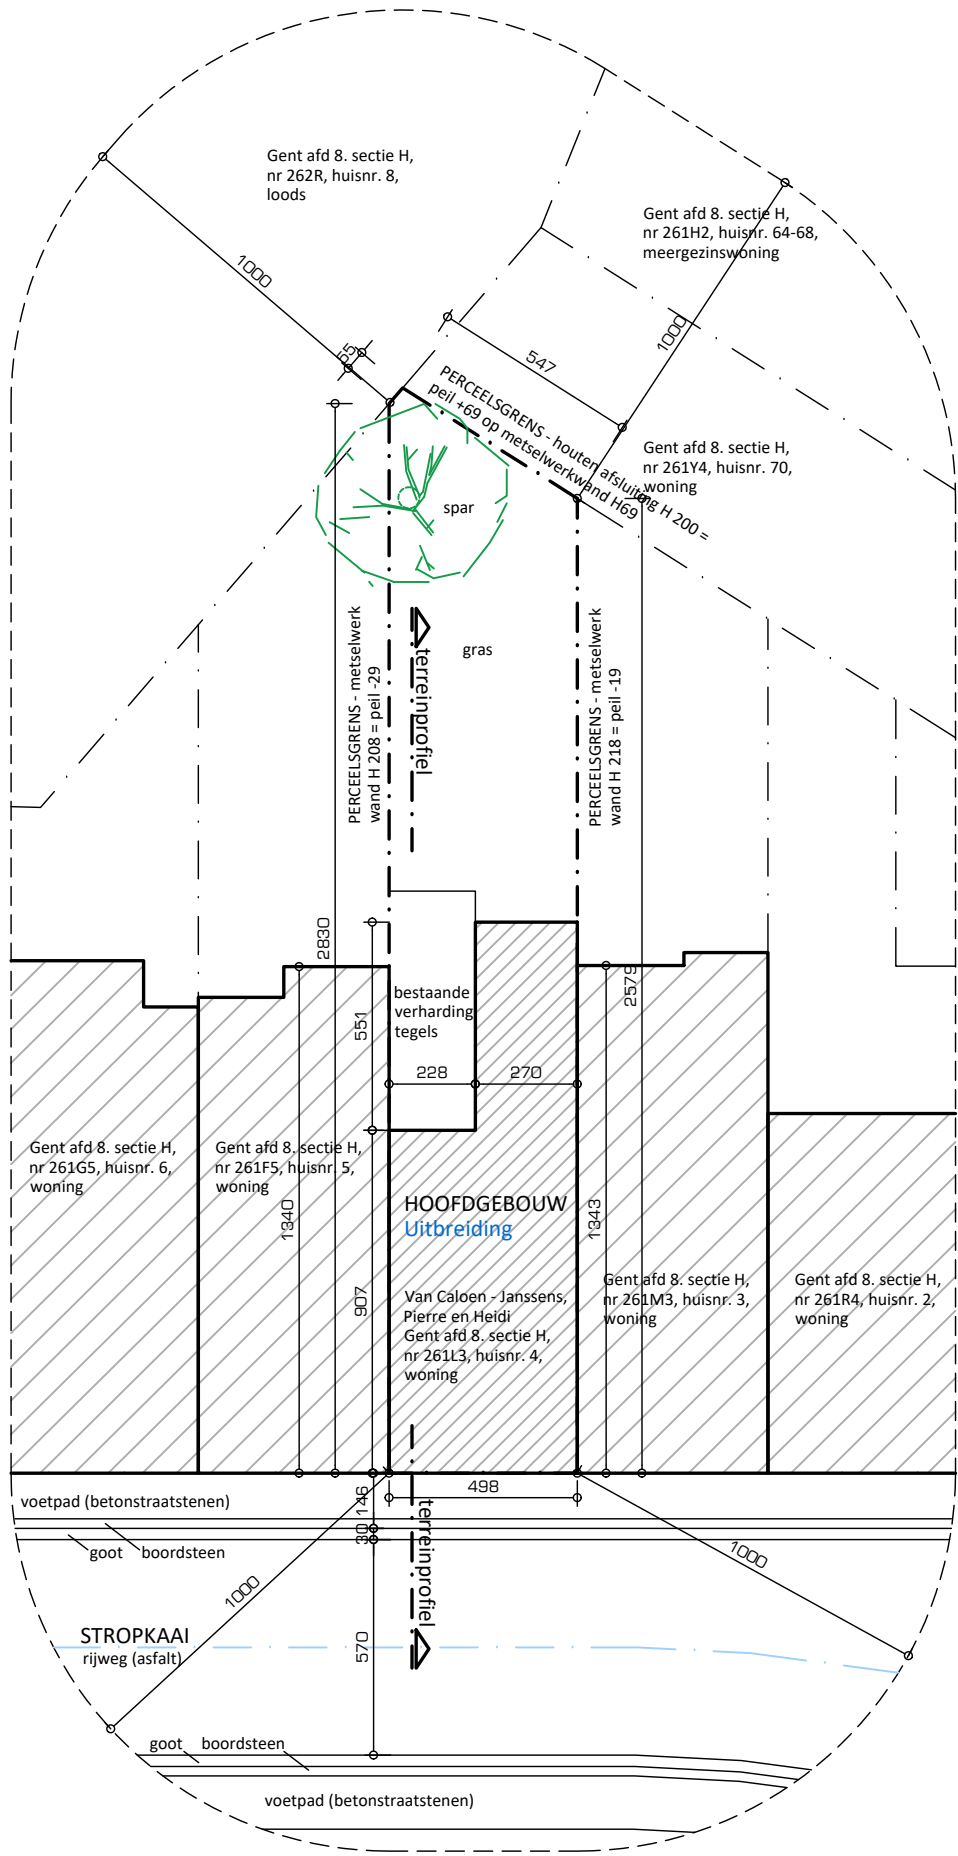

INPLANTINGSPLAN VERGUND (sch. 1/200)

