
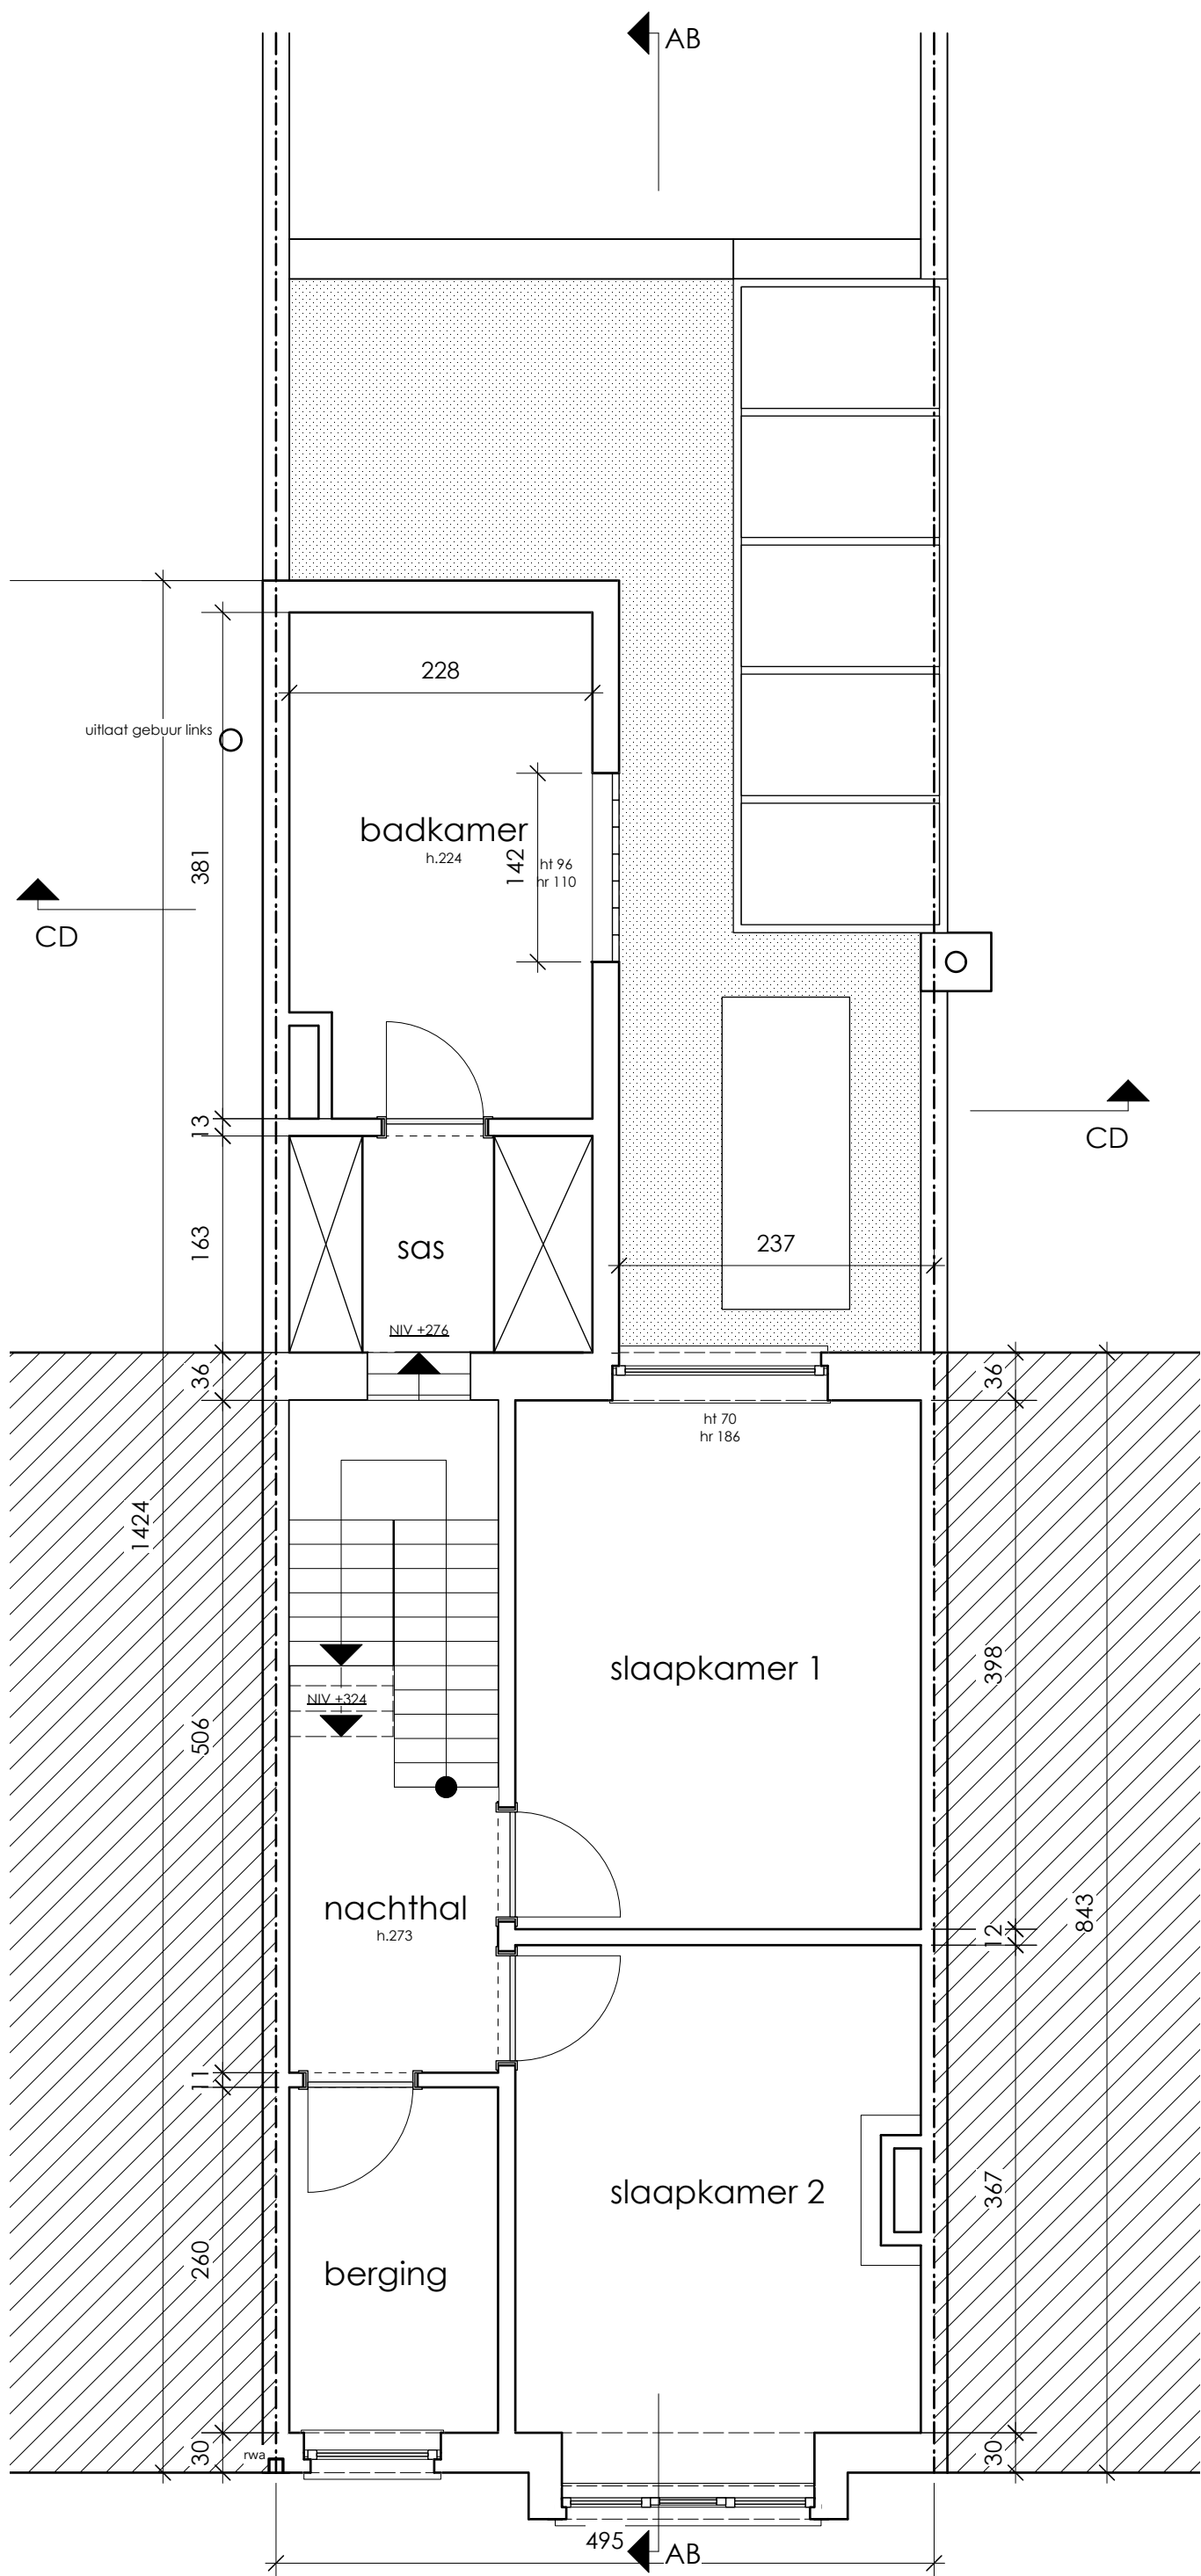


plan 1° verdieping

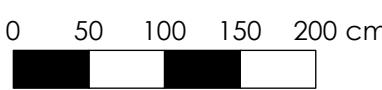

(1:50)