
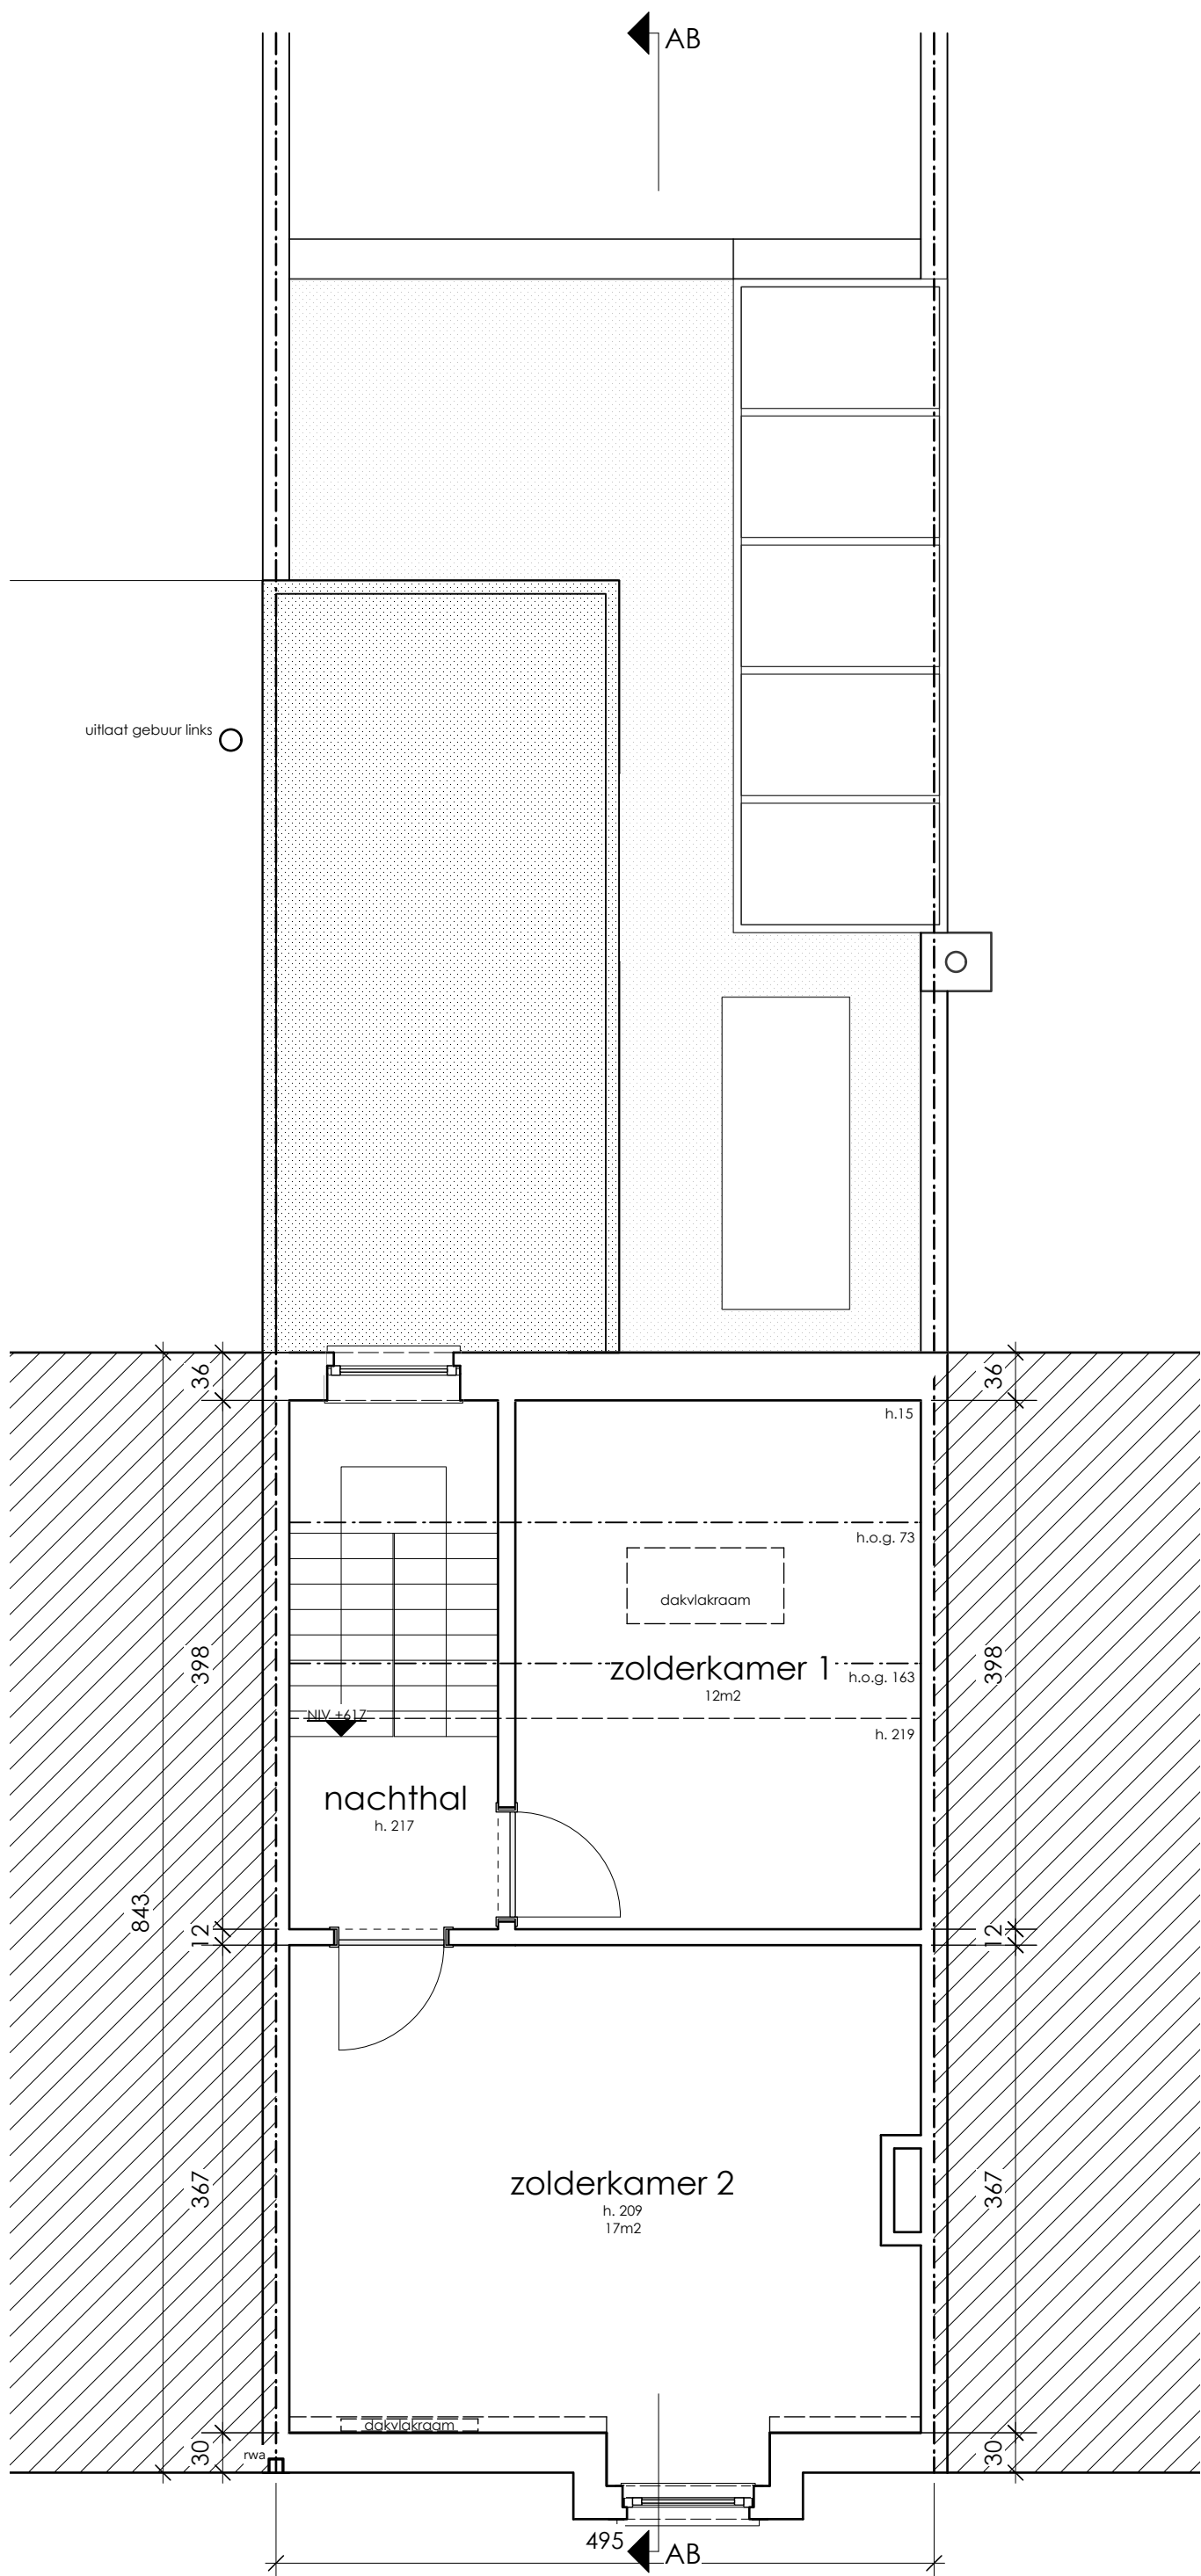


plan dakverdieping

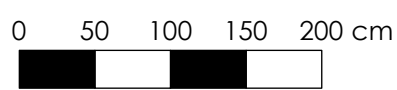

(1:50)