


B V B A ARCHITECTENTEAM PETER CATTOIR

BRUSSESESTEENWEG 670, 9050 GENTBRUGGE

T +32 (0) 475 32 97 24

info@catt.be

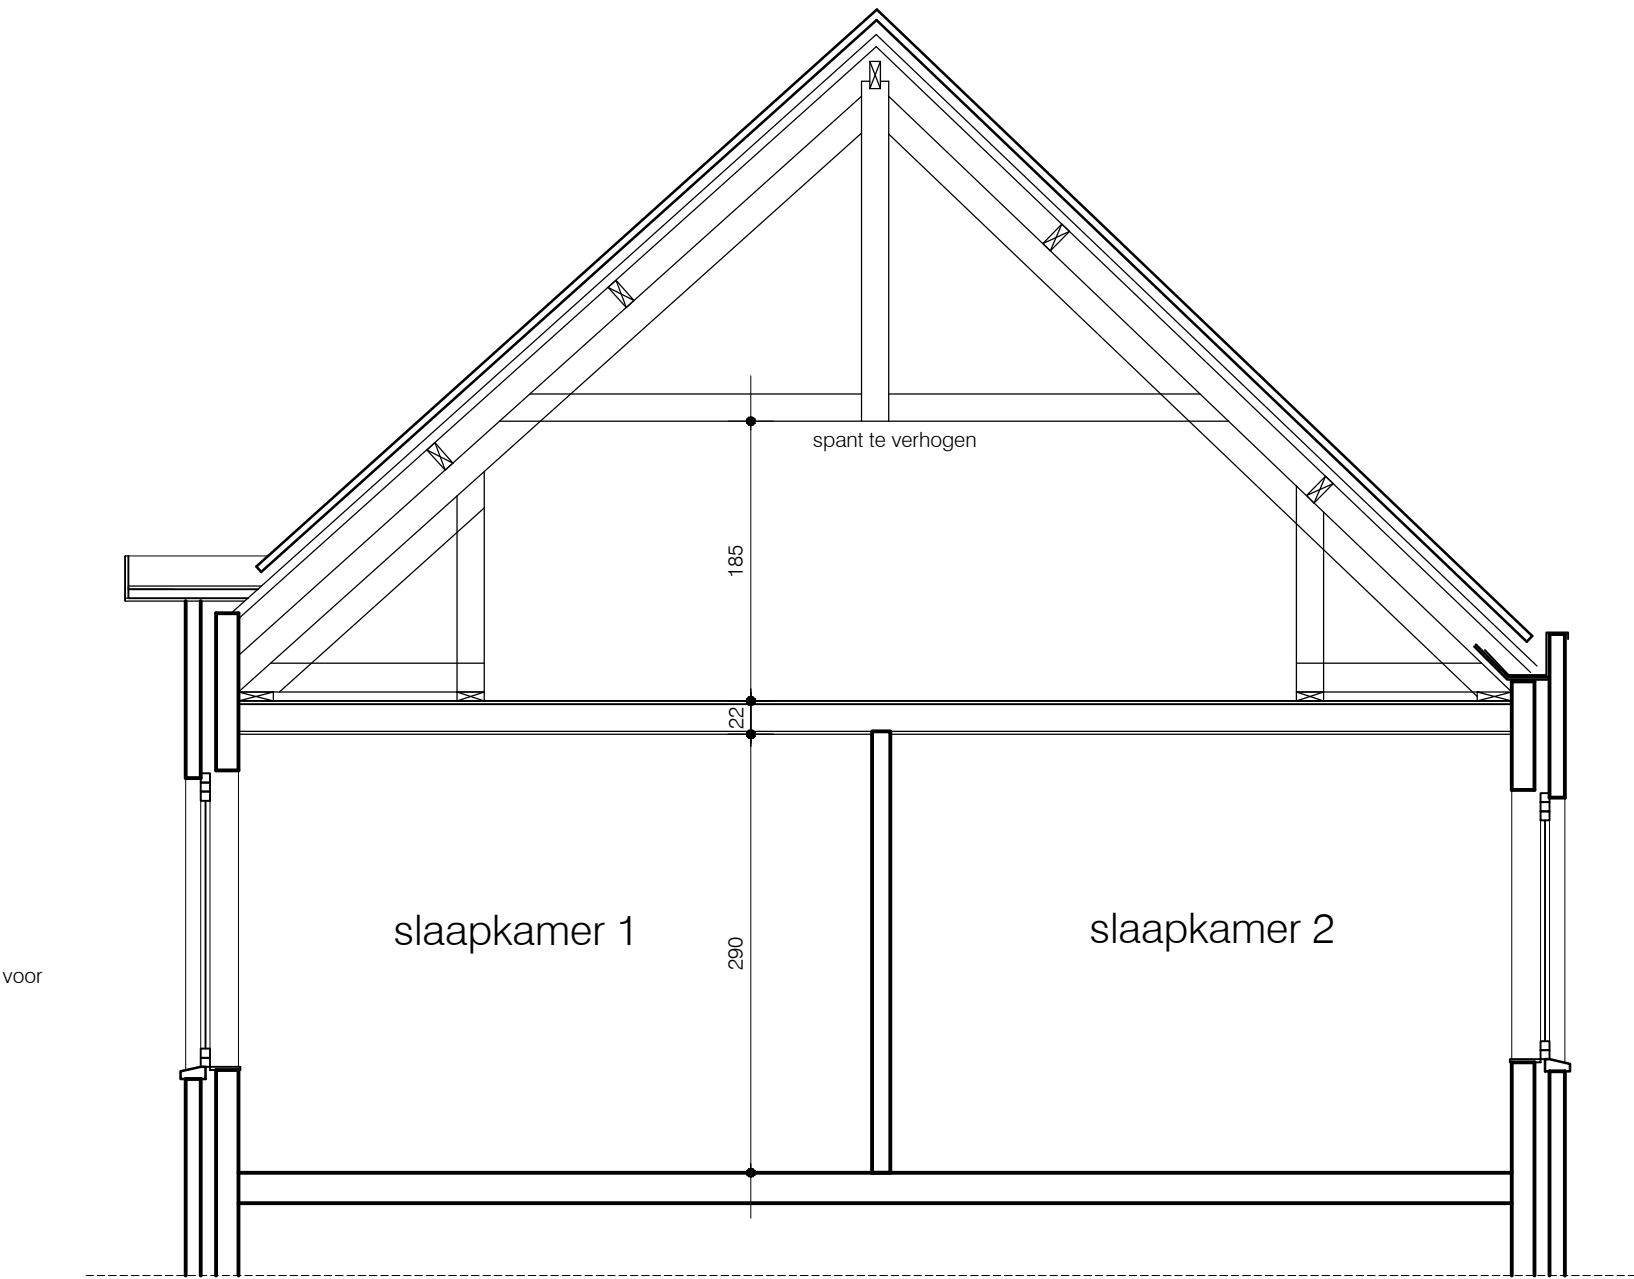

0 0.5m 1m 1.5m 2m 2.5m 3m

BESTAANDE TOESTAND_SNEDE AA'
schaal: 1/50
maatvoering in cm