


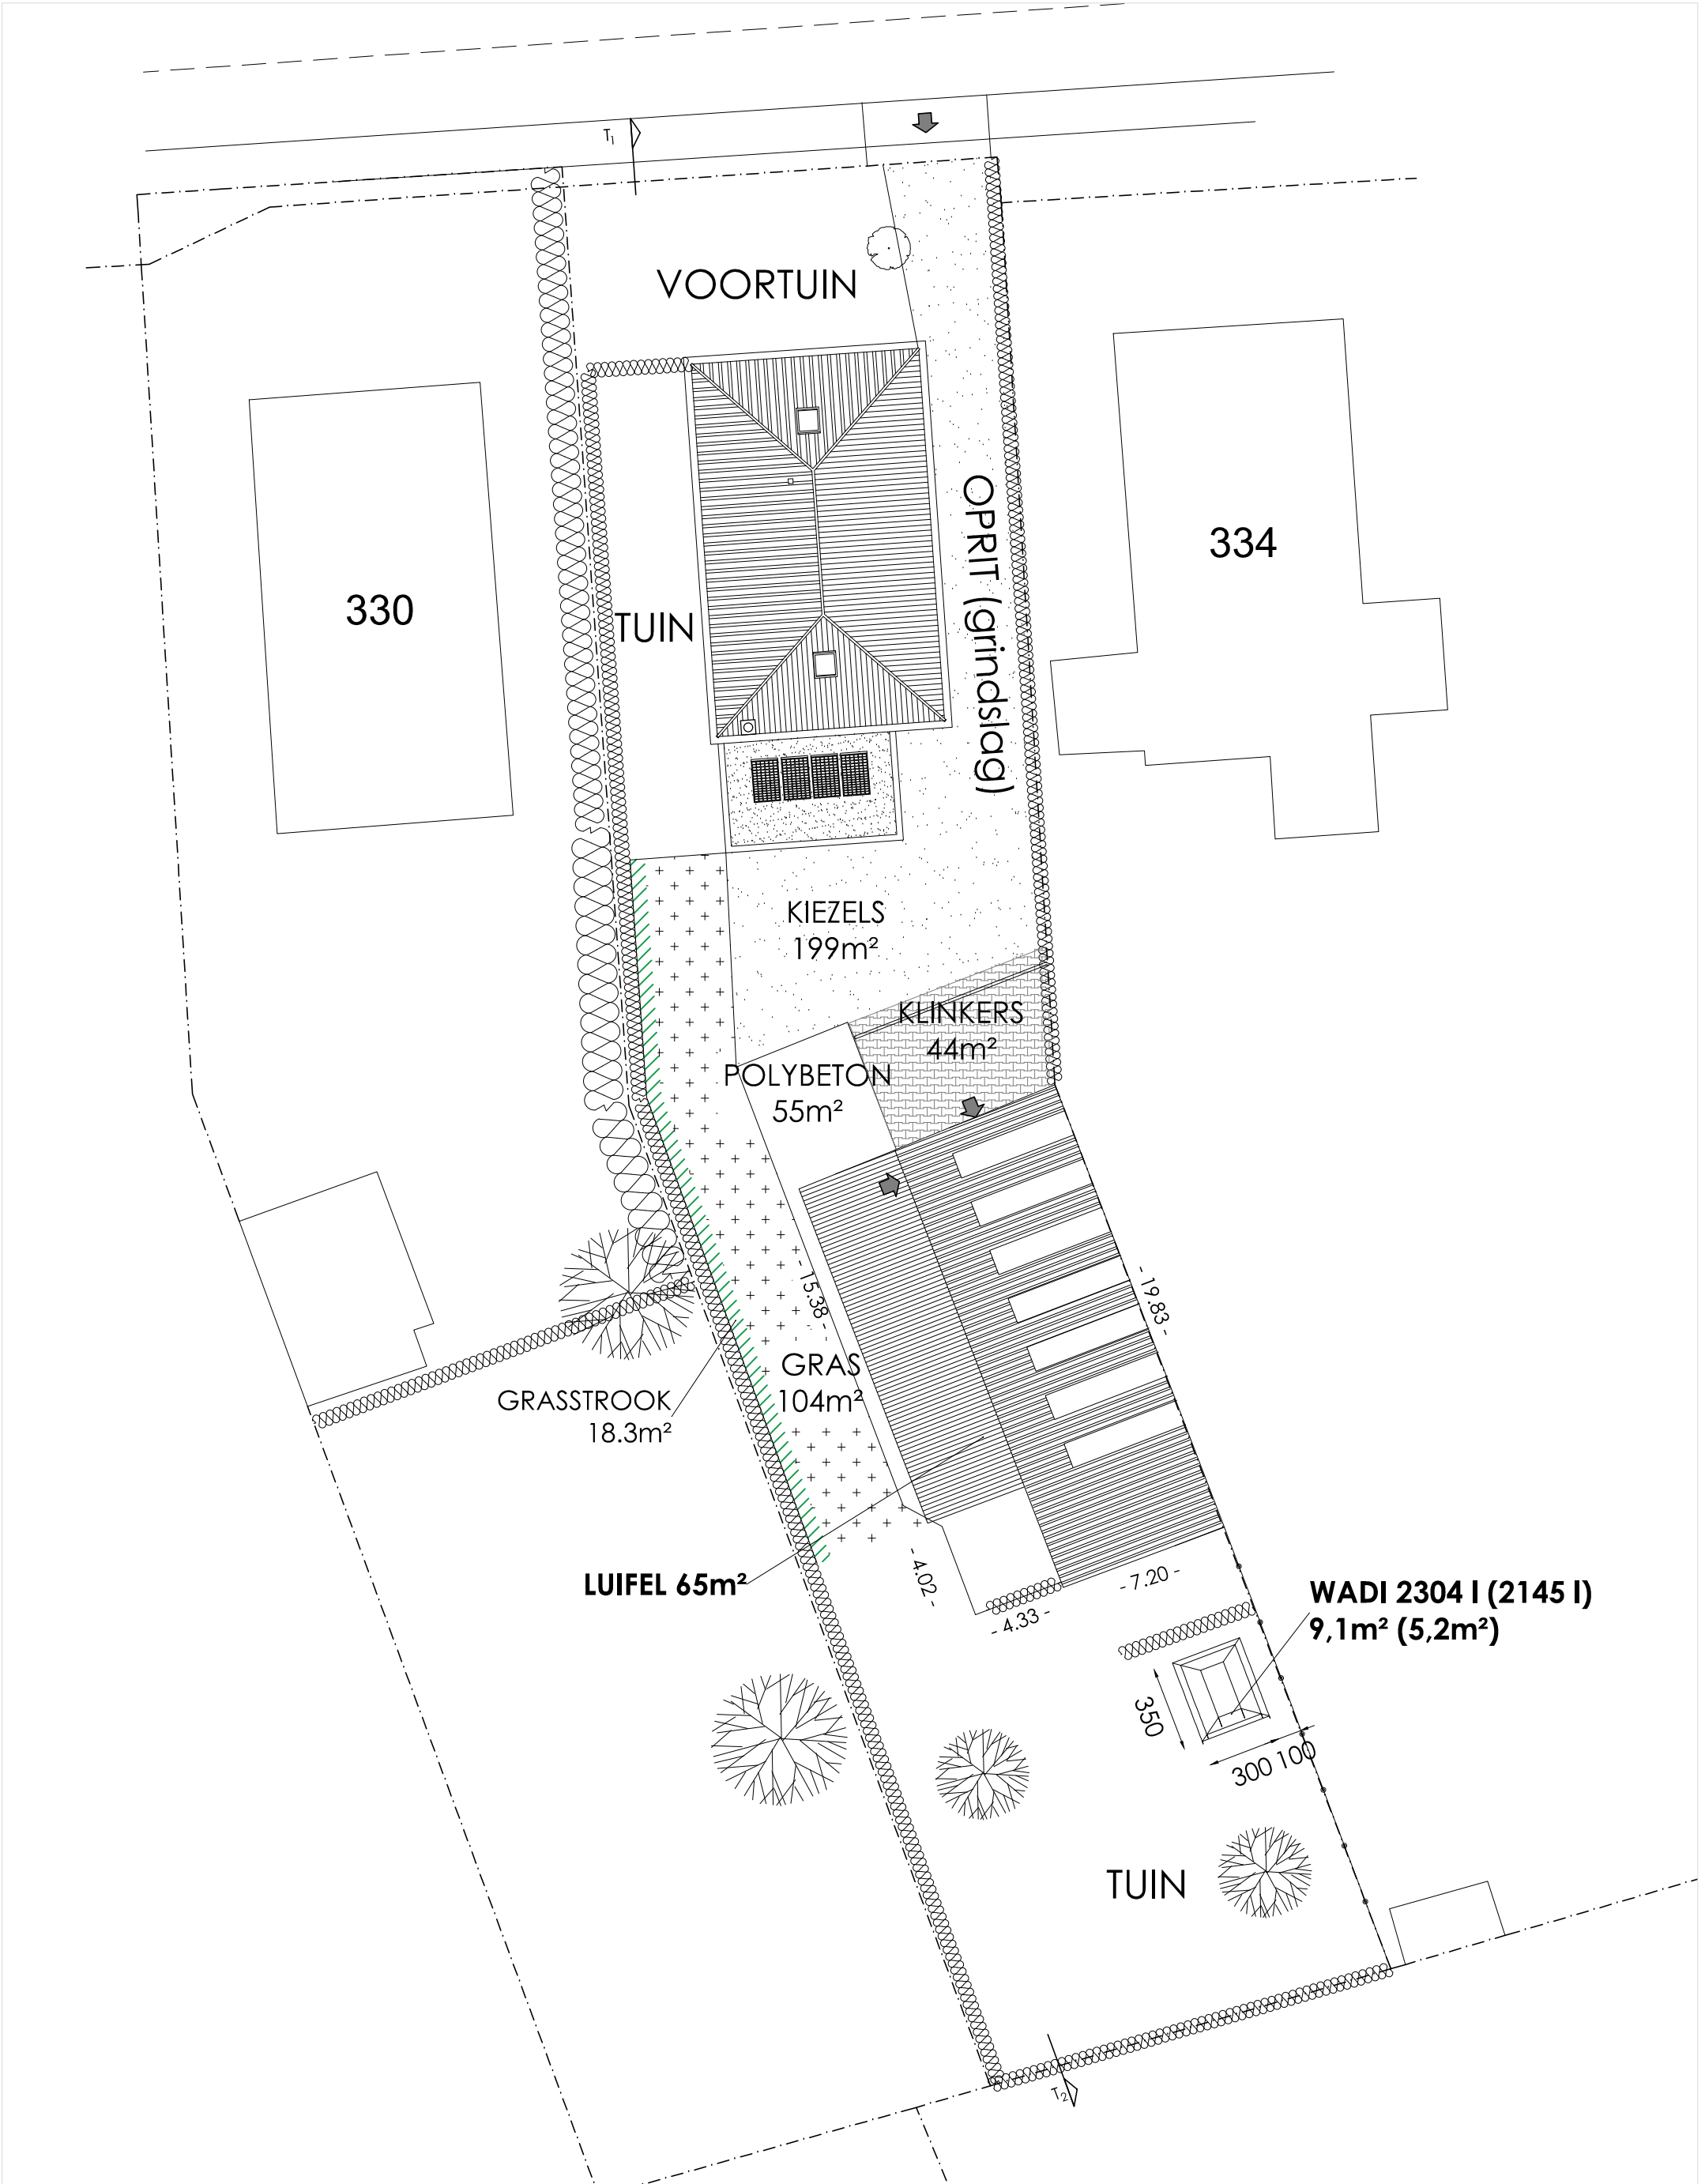

ARCHITECT ROBERT CLAPPAERT & PARTNERS Derbysstraat 29.B 9051 Gent (Sint-Denijs-Westrem) Tel: 09/222 52 11 e-mail: info@architectclappaert.be			BOUWAANVRAAG			S C H A A L 1 : 2 5 0	
			N - I N P L A N T I N G S P L A N				
m:	0 5 10 20					N 	Datum 19/06/2025
							Dossier RC.24.31