



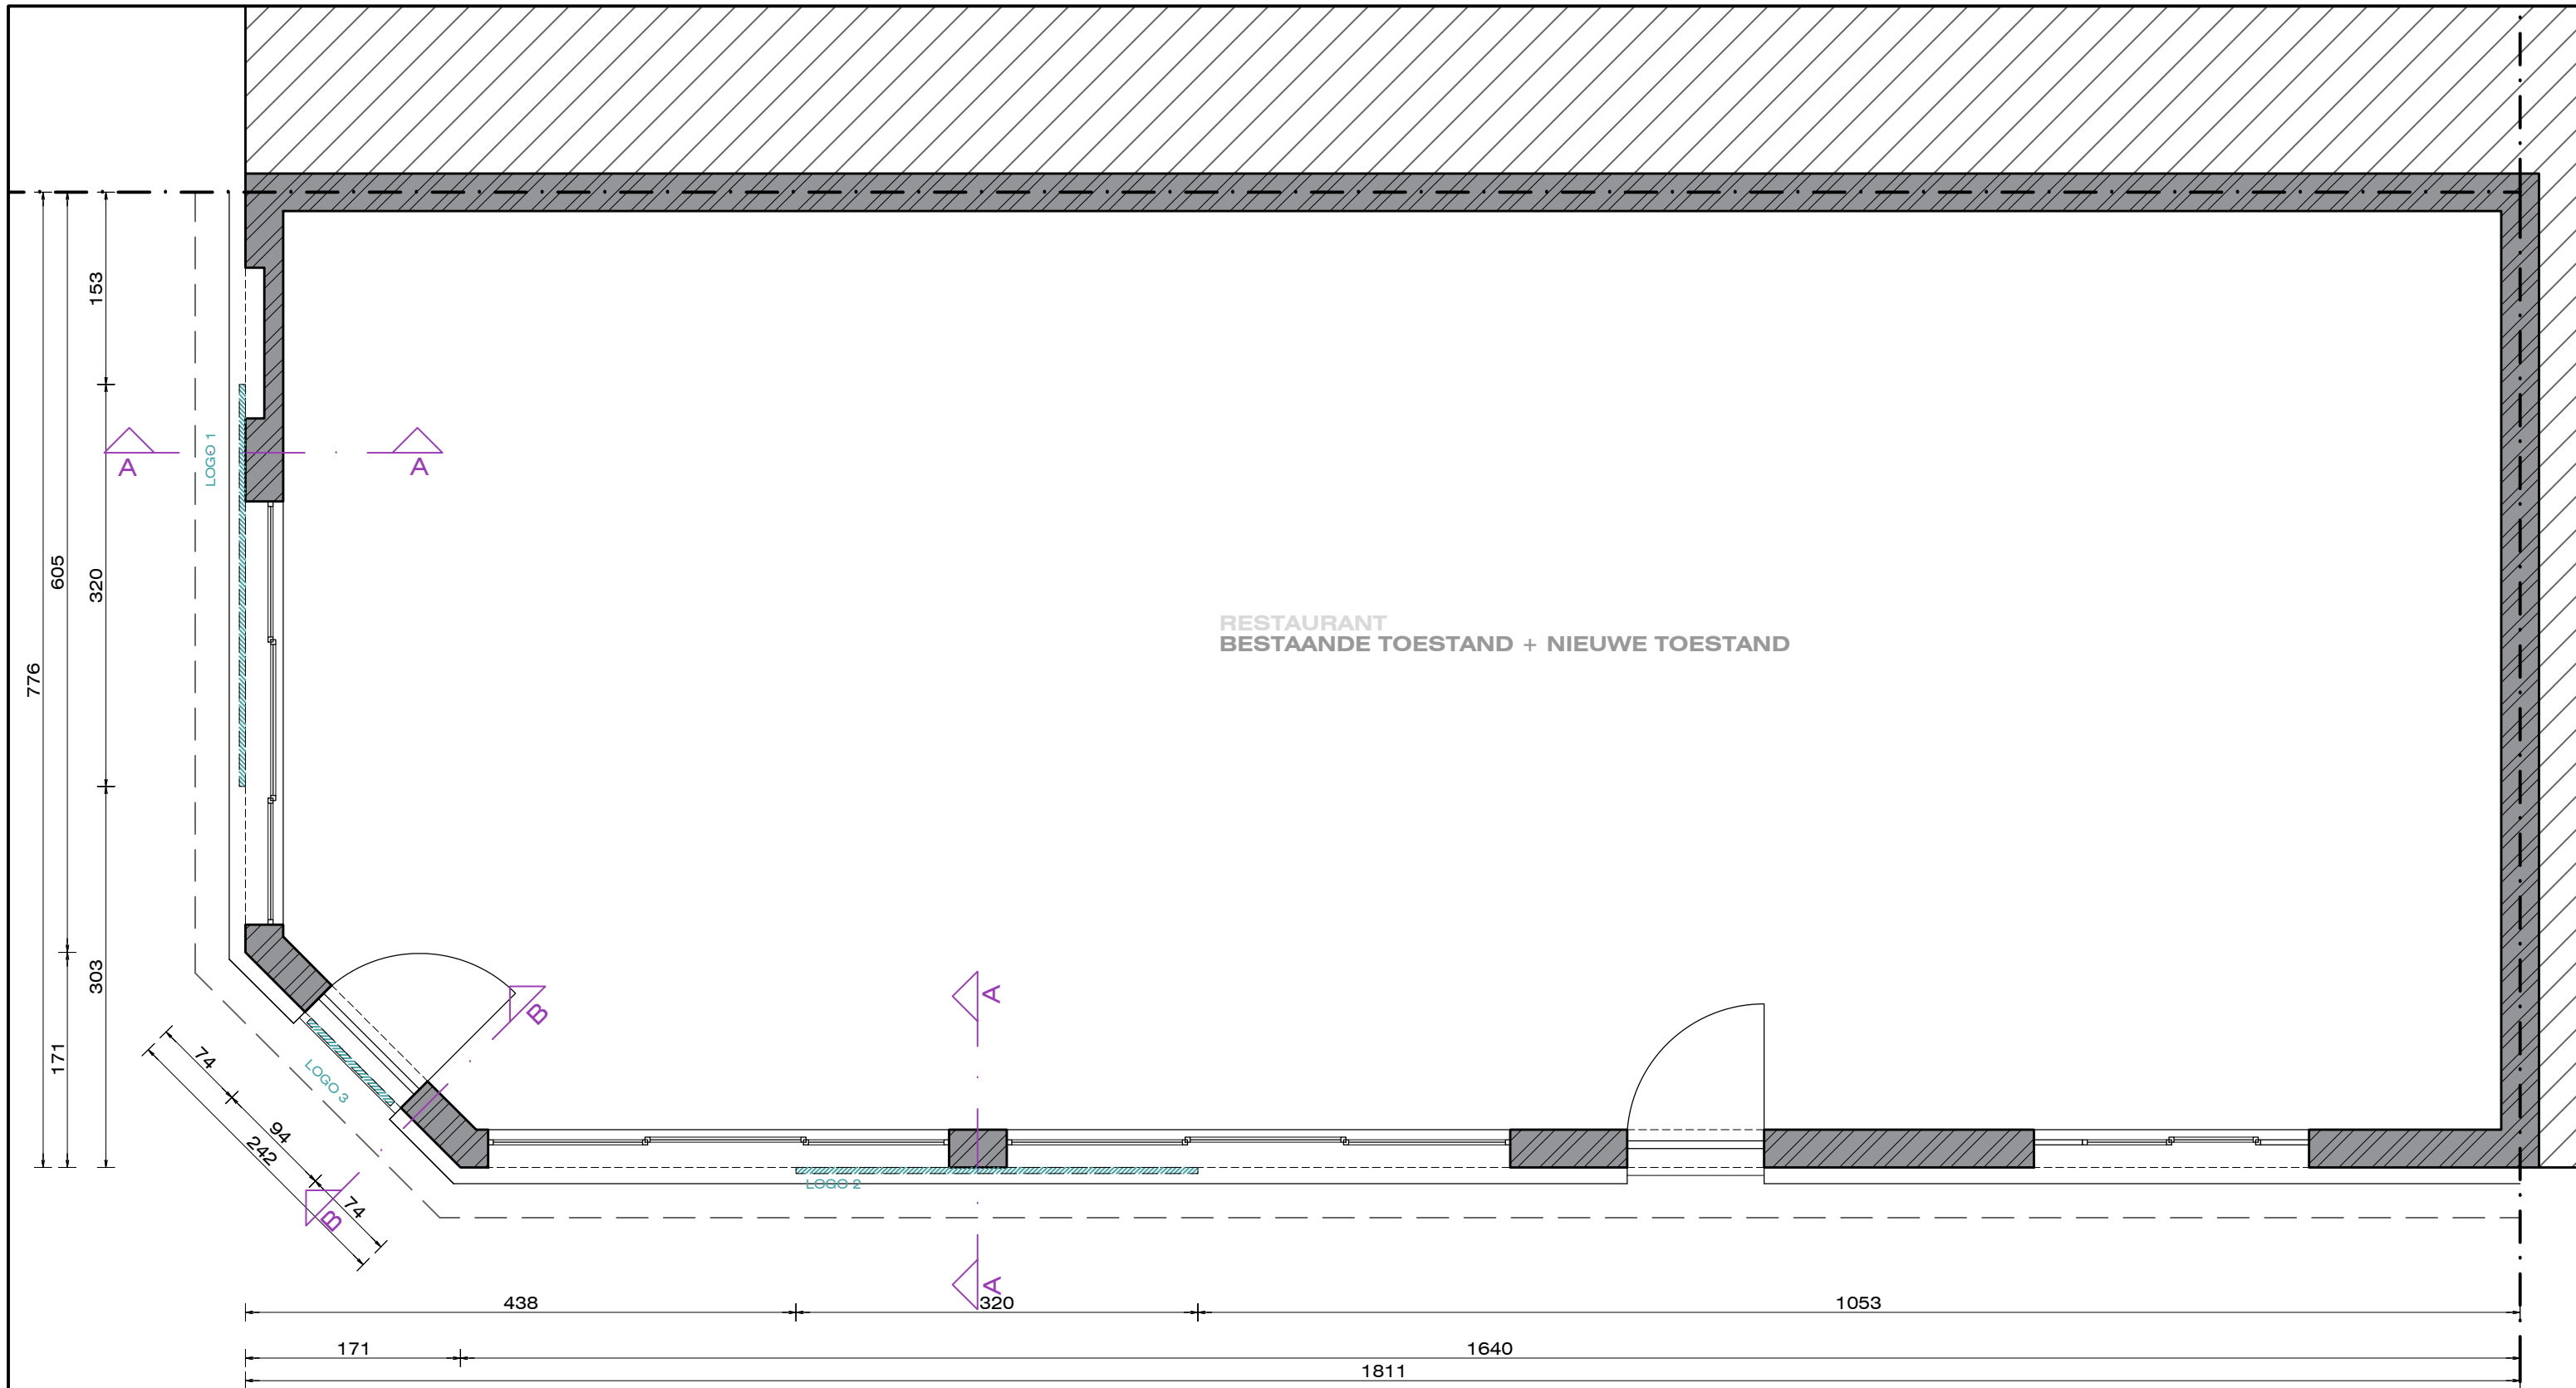

GRONDPLAN NIEUWE TOESTAND

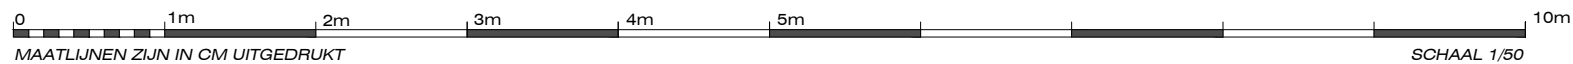

DM Interieur bvba

Assesteenweg 289
BE- 1740 Ternat
info@dminterieur.be

T 0478 47 20 50
www.dminterieur.be

Qbap Gent Brugsesteenweg

schaal

datum
27/07/25

Bouwheer

Quality Foods
Brugsesteenweg 2
9000 Gent

dm
interieur creation & design