


profiel 1
Lsch 1/250
Hsch 1/250


V-vlak
0.00m.

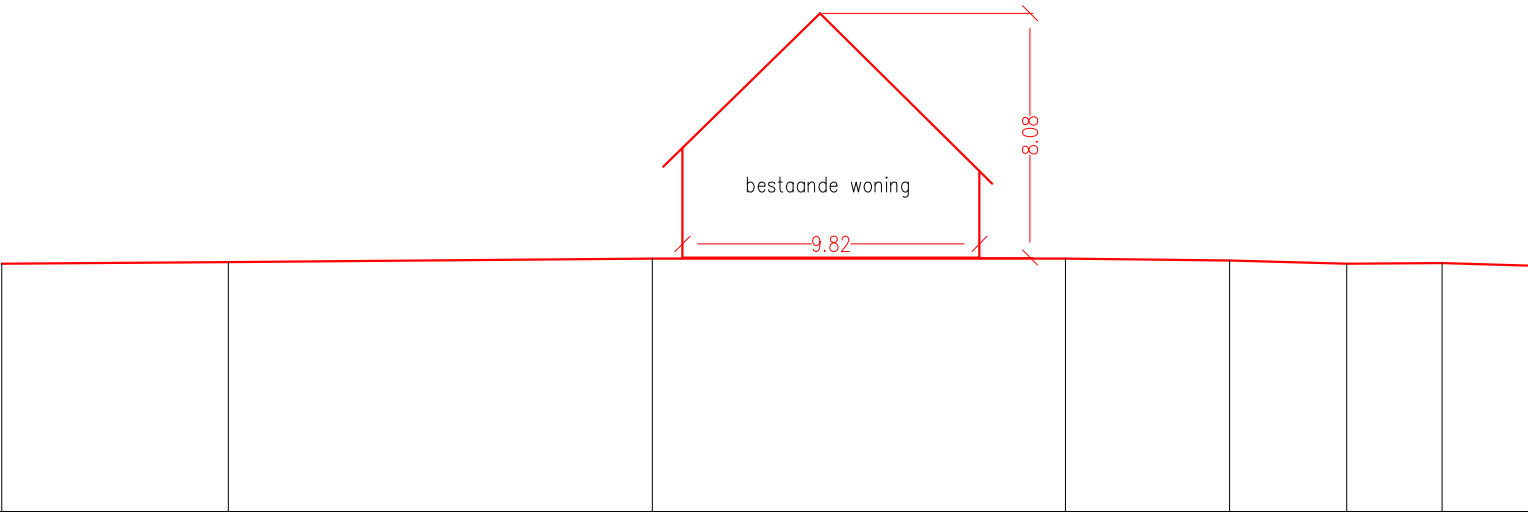

Terreinhoogte	8.19	8.25	8.36	8.36	8.30	8.20	8.22	8.13
Tussenafstand	7.49	14.02	13.66	5.43	3.88	3.15	2.88	
Cumulafstand	0.00	7.49	21.52	35.18	40.61	44.49	47.64	50.52

profiel 2
Lsch 1/250
Hsch 1/250

V-vlak
0.00m.

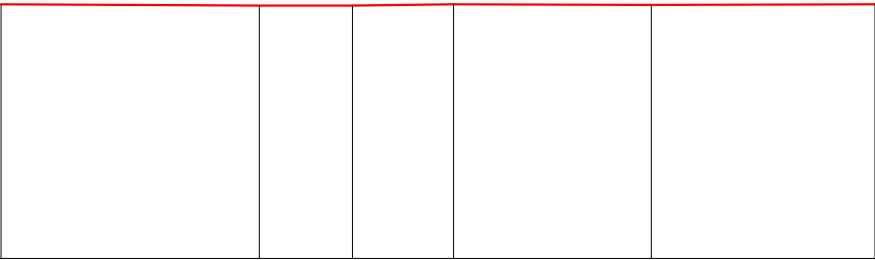

Terreinhoogte	8.40	8.36	8.36	8.40	8.38	8.40
Tussenafstand	8.55	3.08	3.34	6.55	7.39	
Cumulafstand	0.00	8.55	11.63	14.97	21.52	28.91

TERREINPROFIEL