


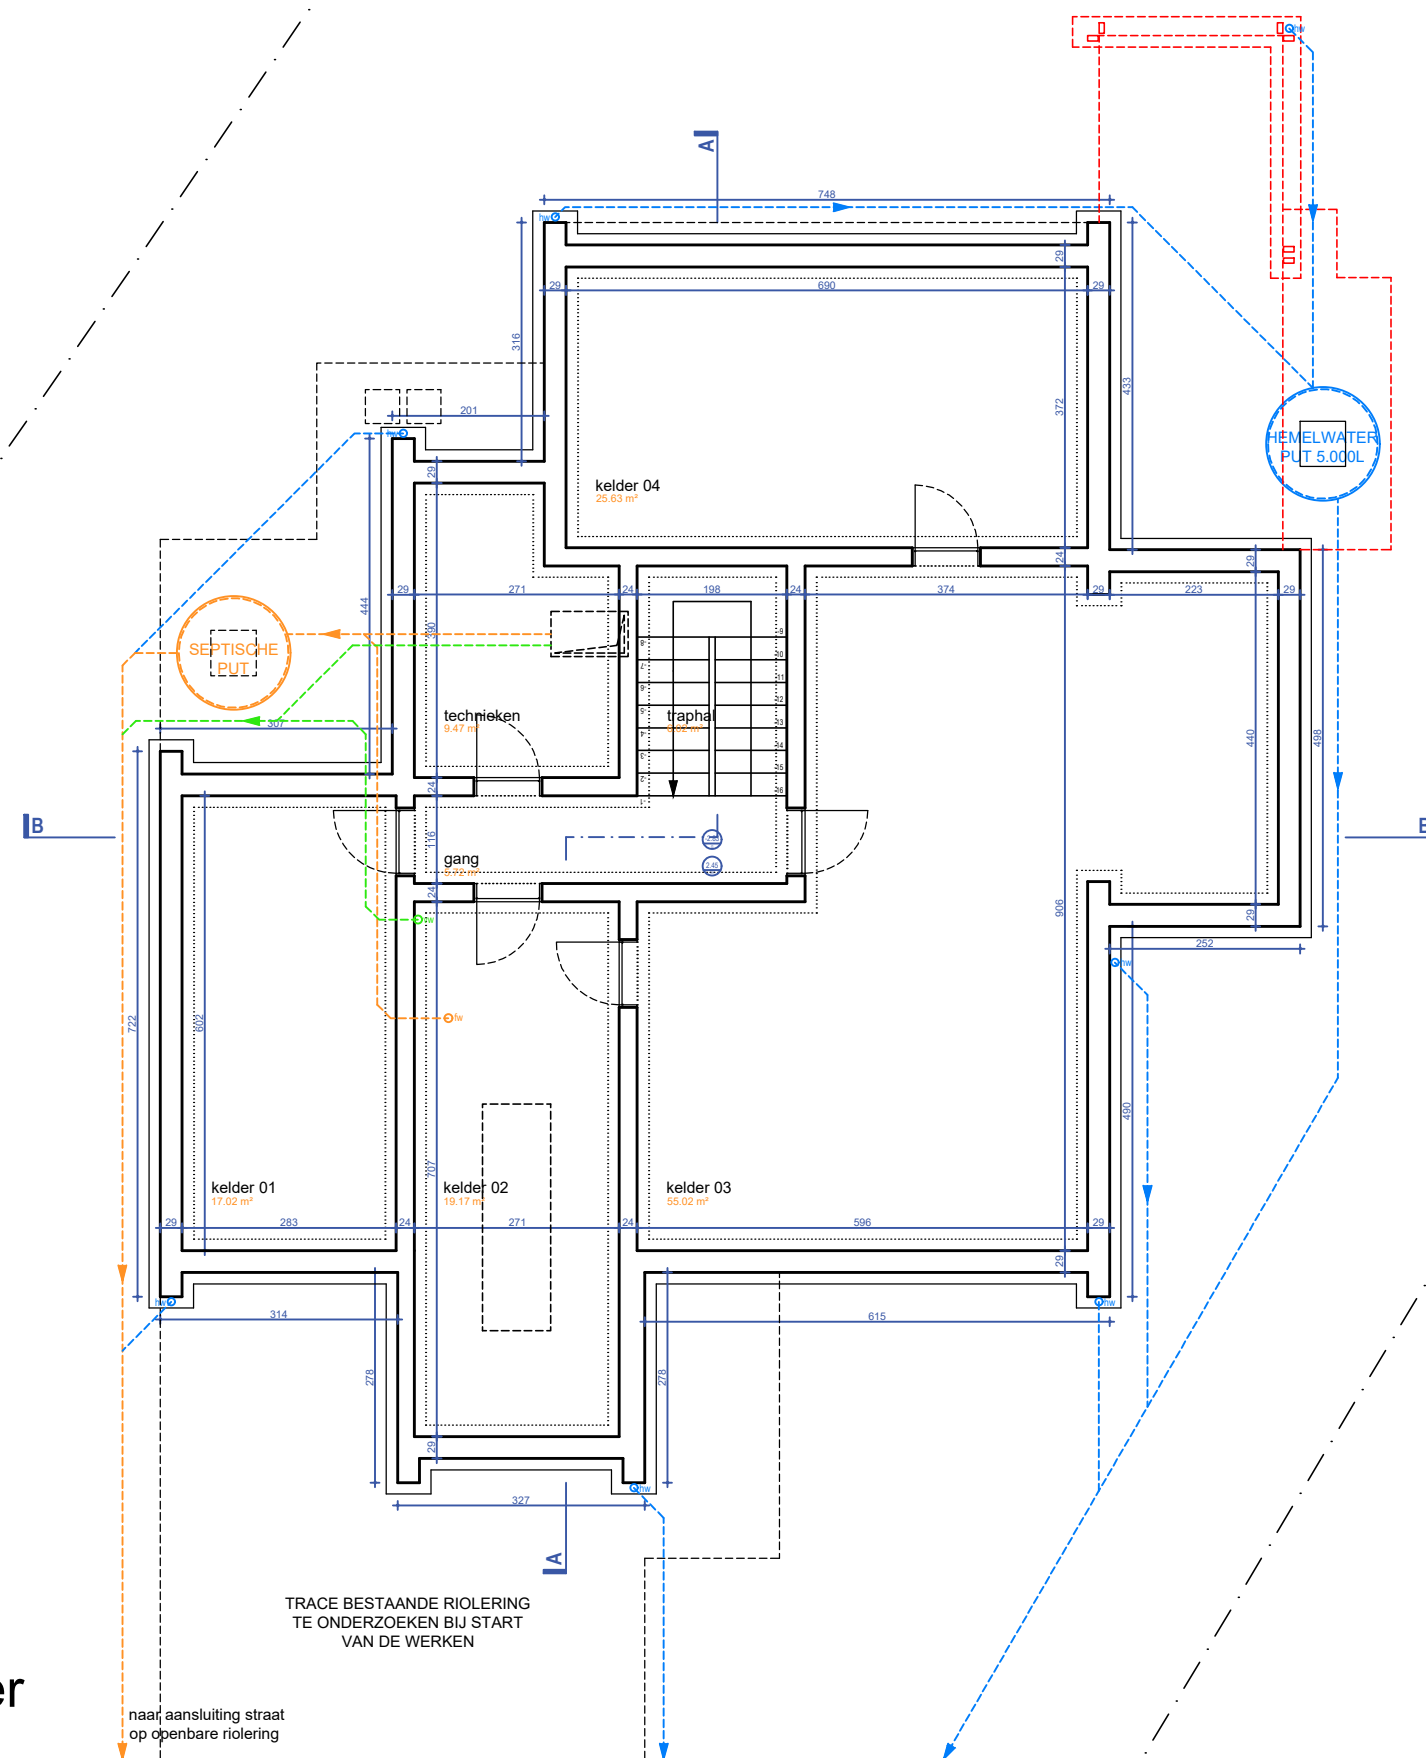

0 1 2 5m

VERDIEPING -1 BT kelder



SCHAAL 1 : 100
BA_0_P_B_-1