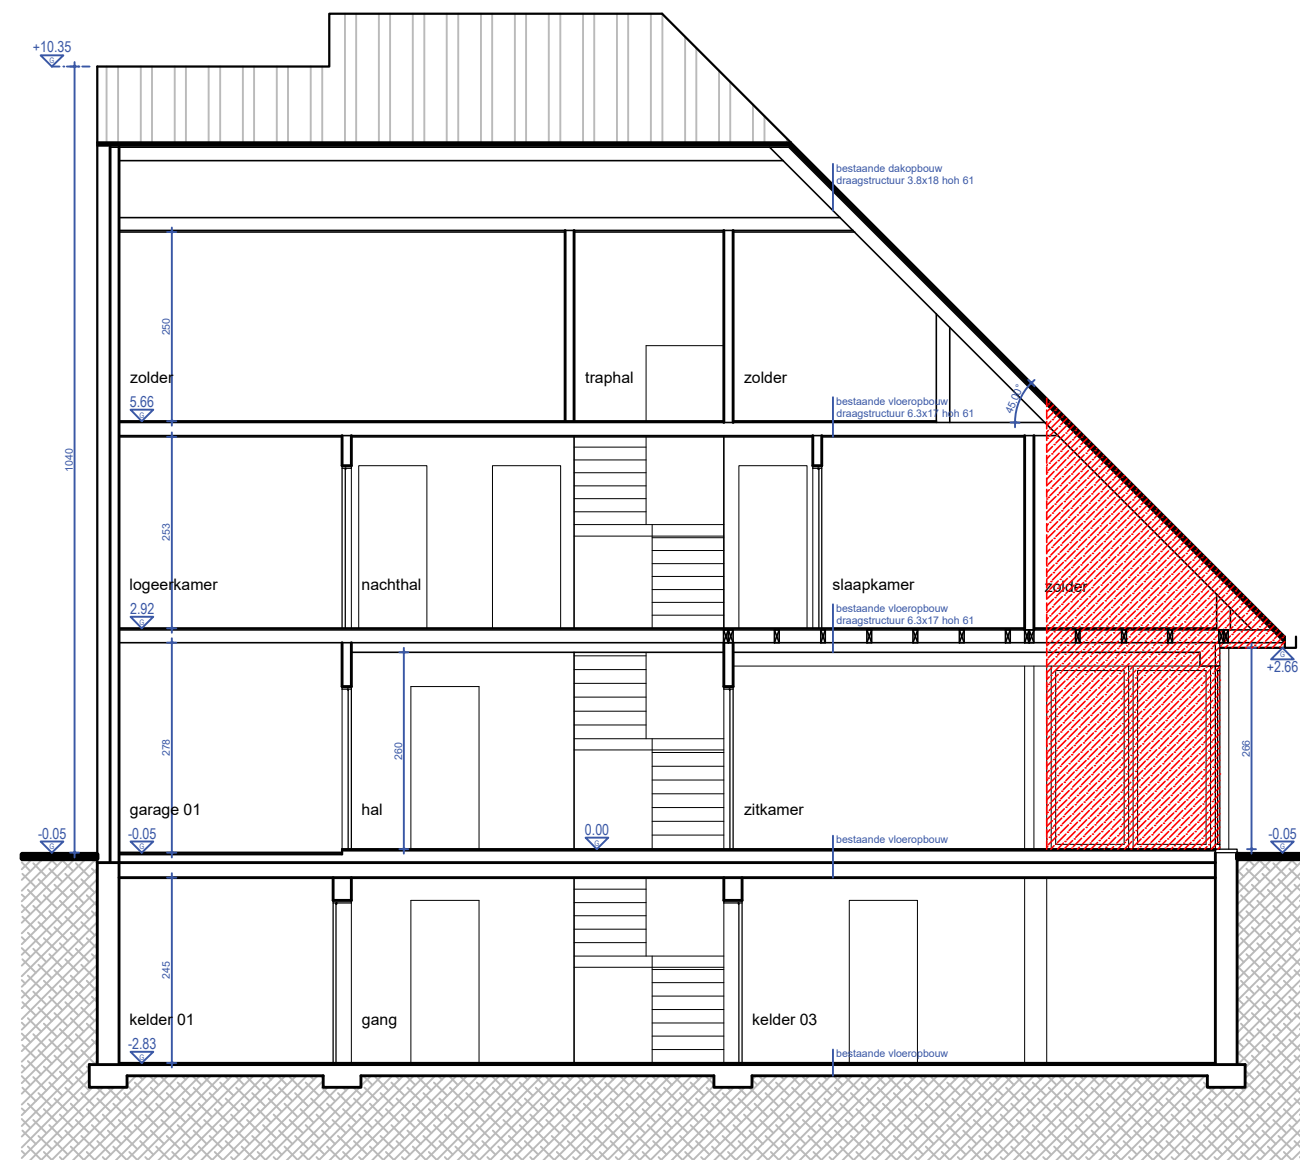


SNEDE BB BT

SCHAAL 1 : 100
BA_0_S_B_2