


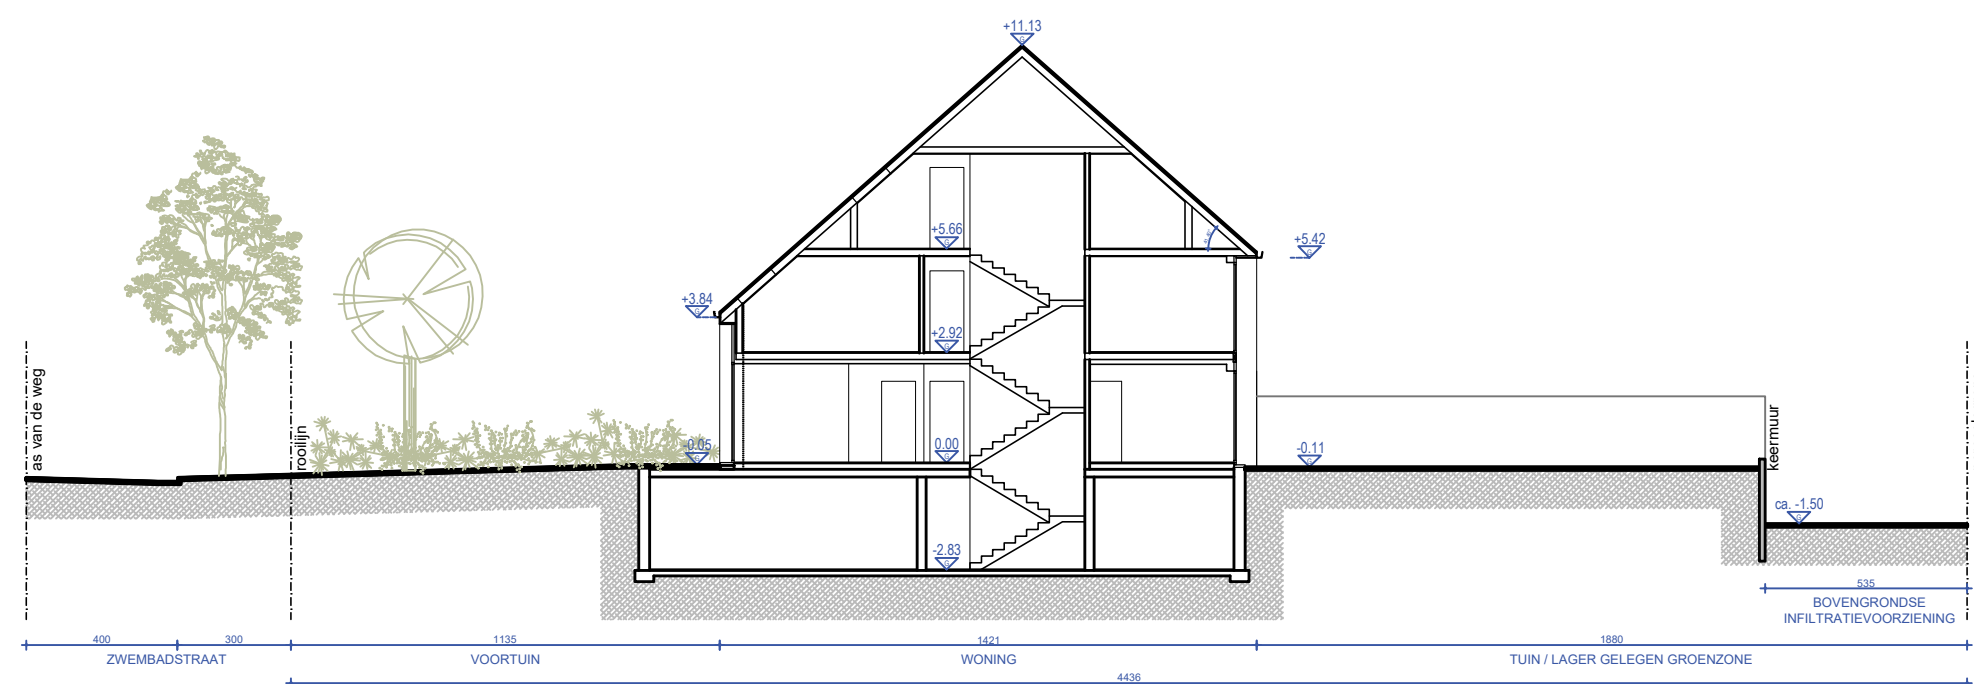

0 1 2 5m

TERREINPROFIEL NT

SCHAAL 1 : 200

BA_0_T_N