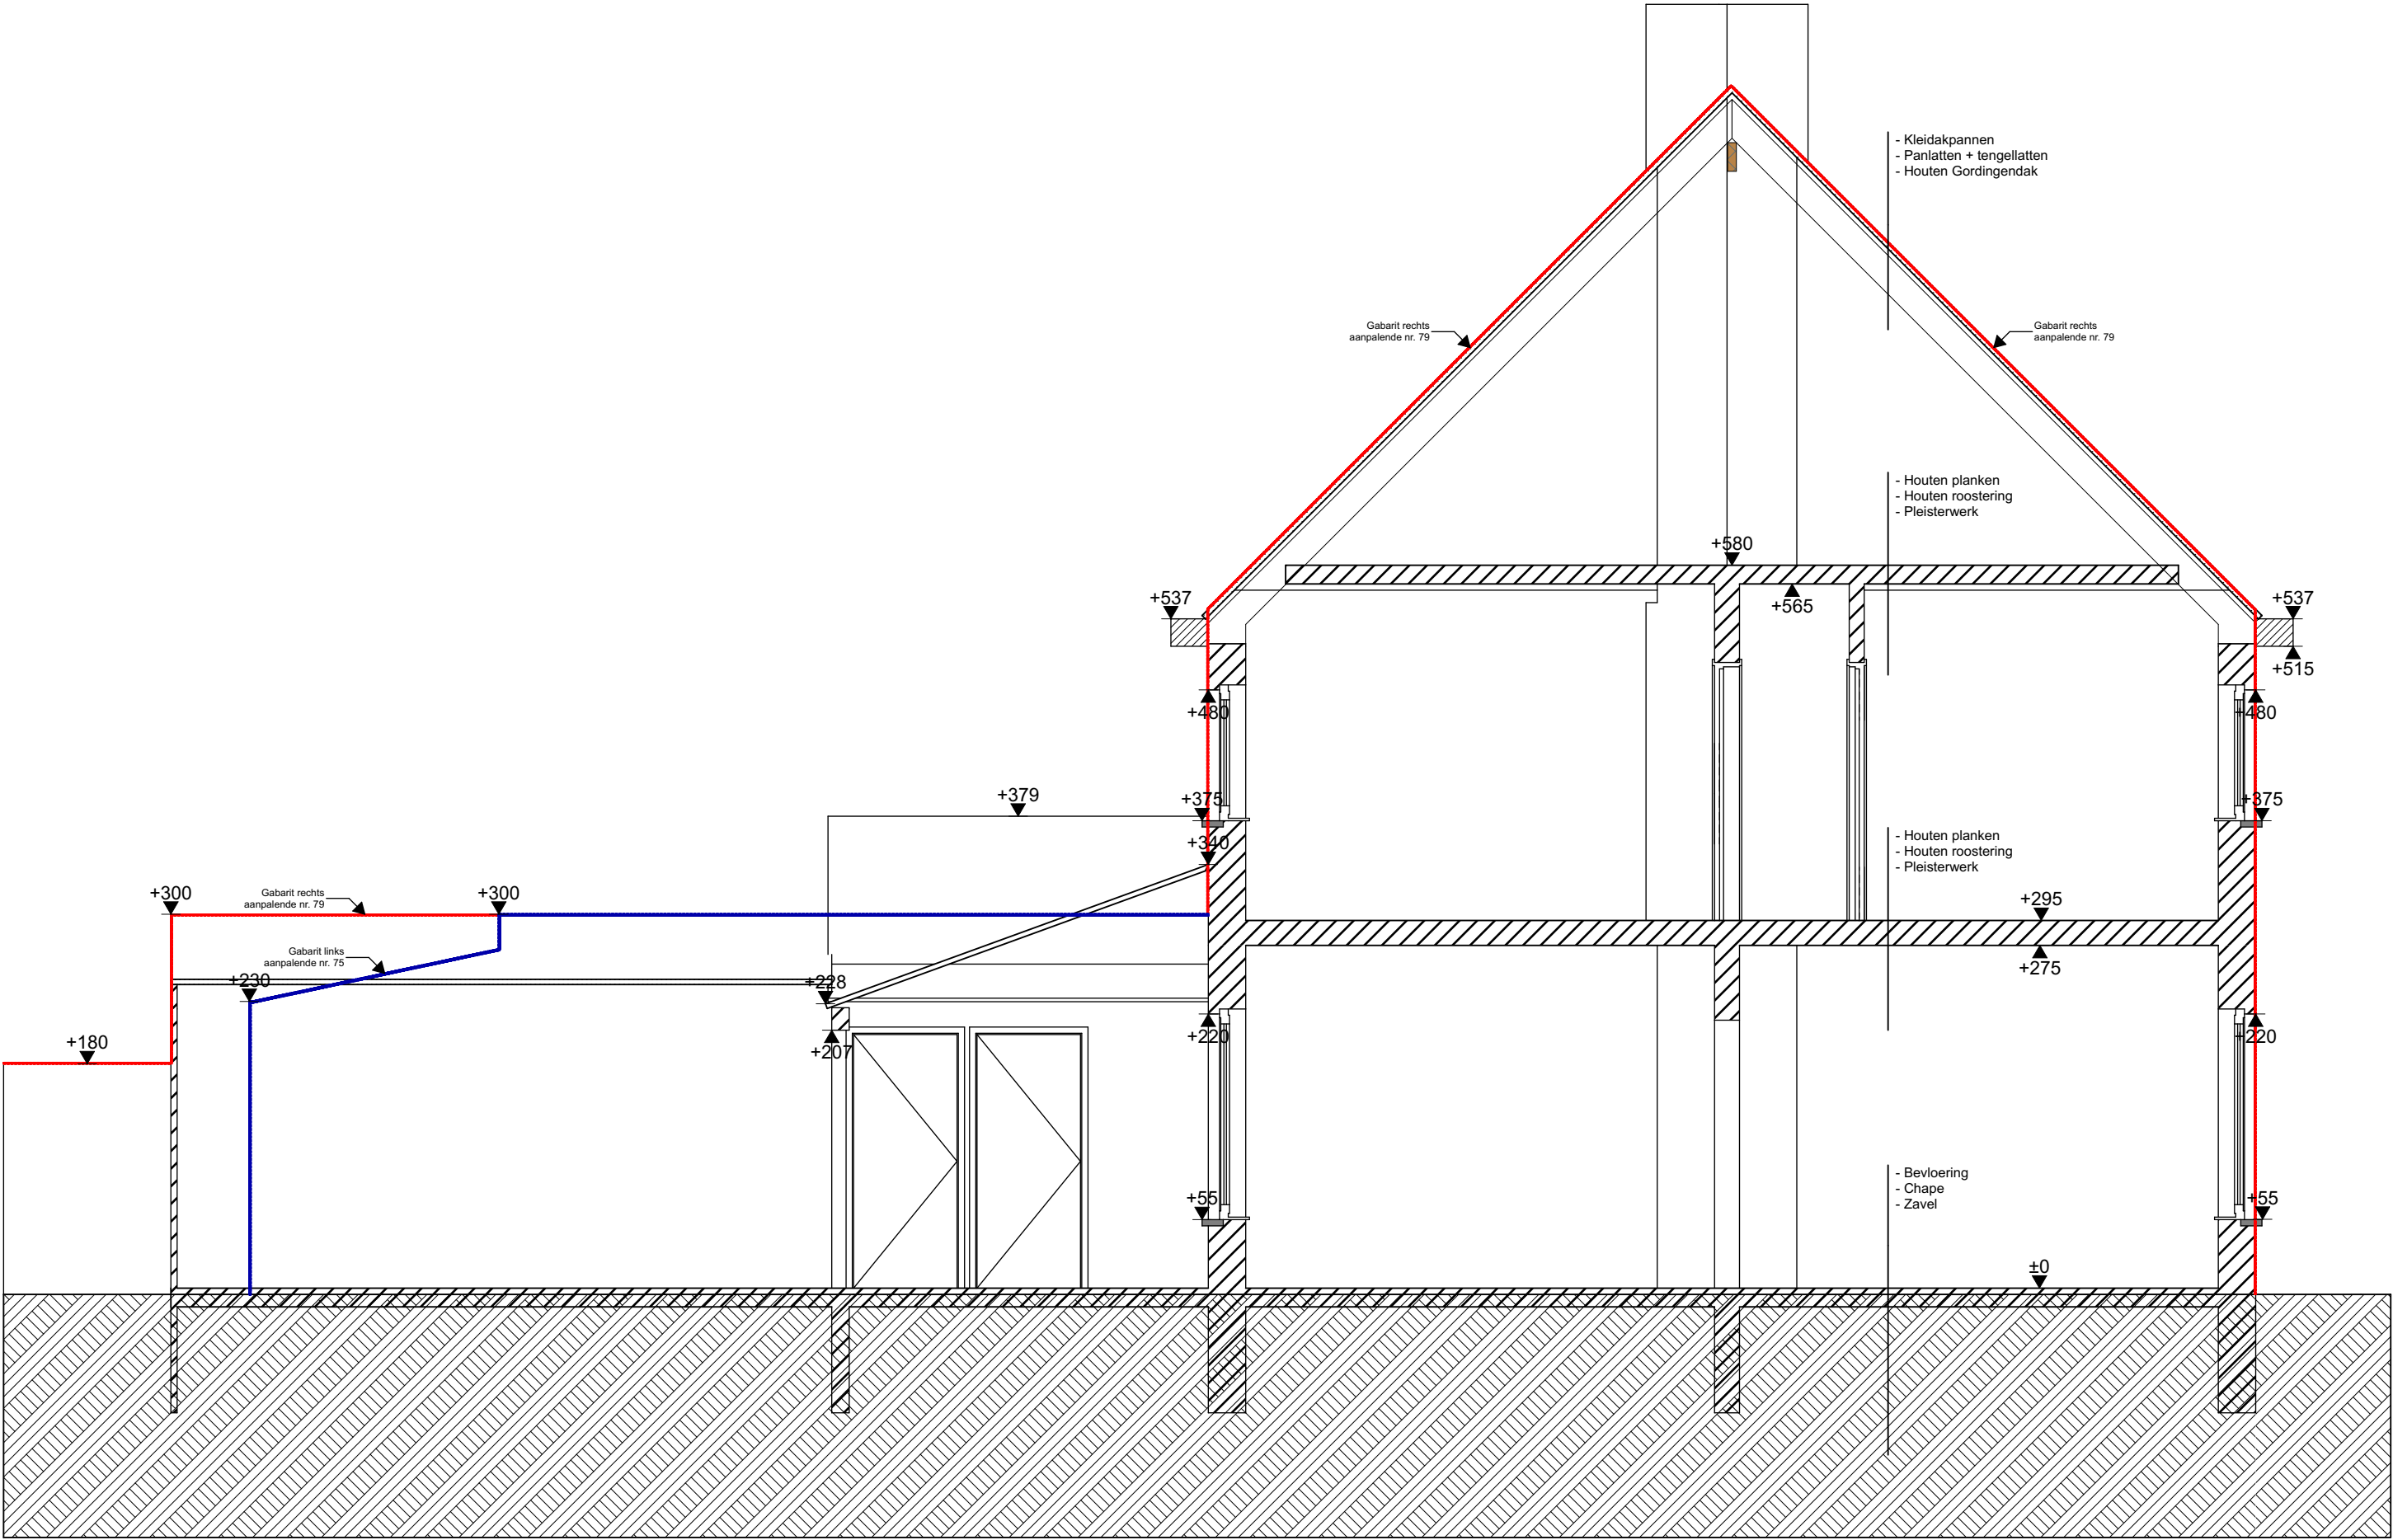


Doorsnede B - B
1 : 50