



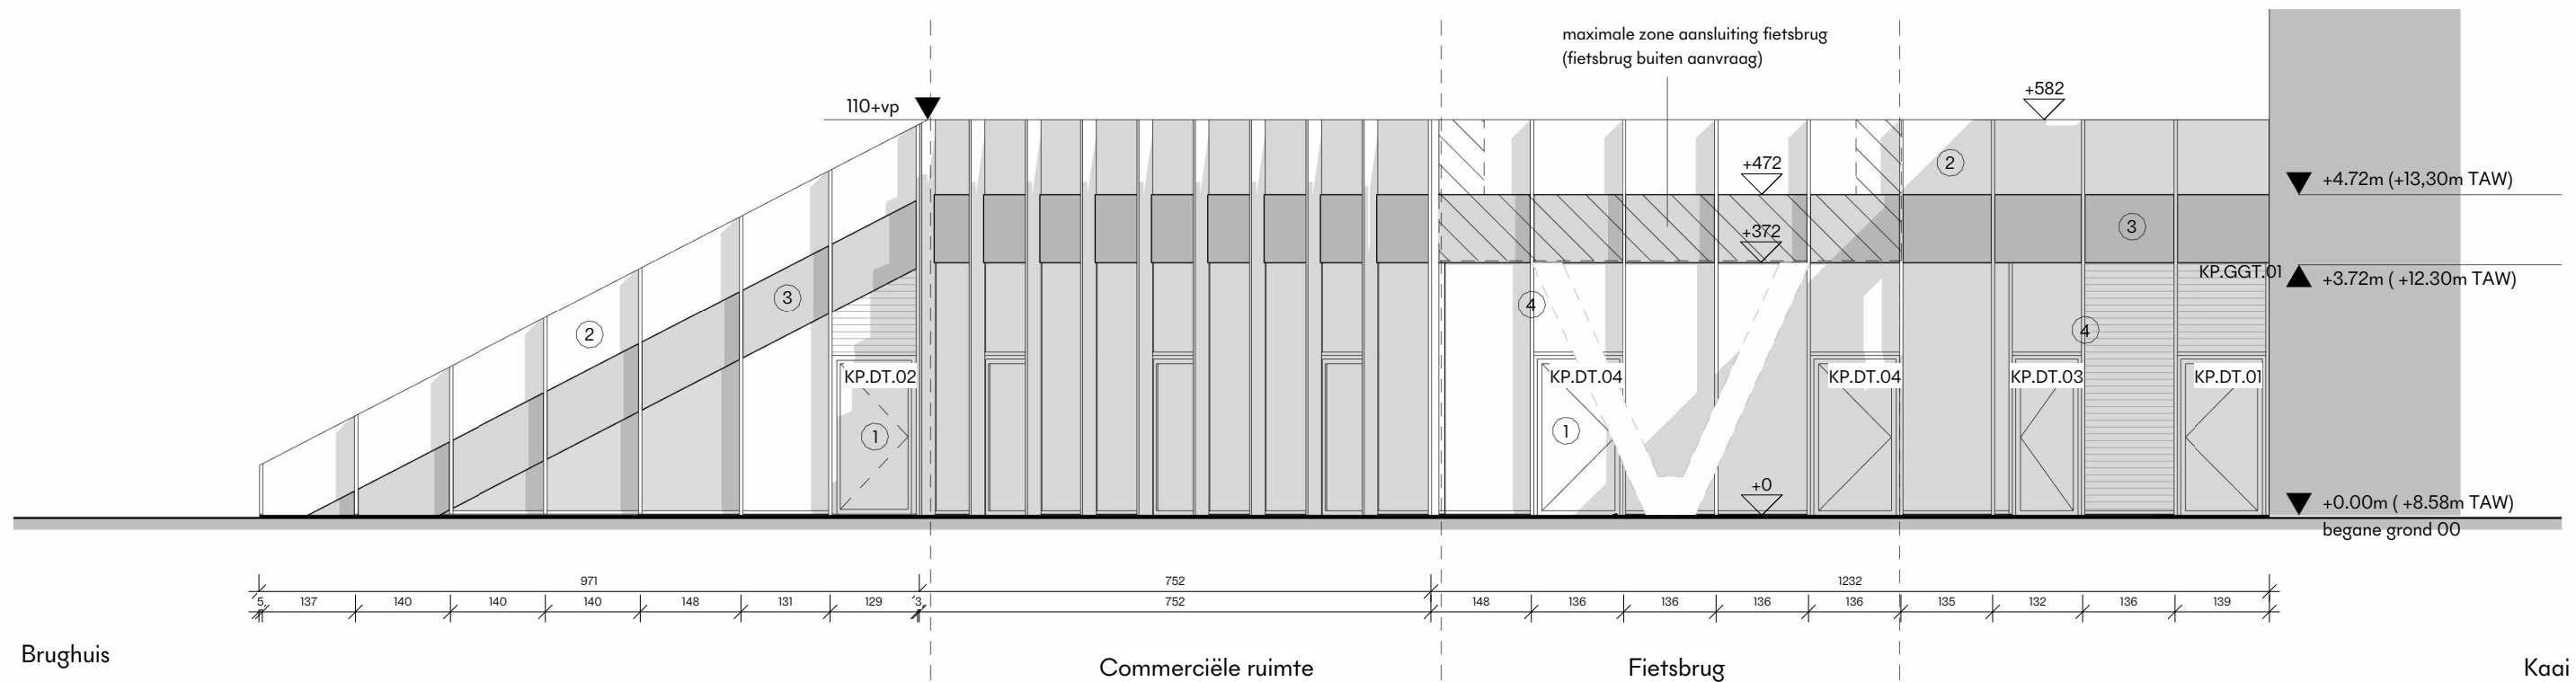

Materialen

- ① aluminium buitenschrijnwerk
- ② glazen borstwering
- ③ aluminium beplating
- ④ verticale, houten lamellen
- ⑤ parkingpoort

NULPAS 0.00 = T.A.W. +8.58

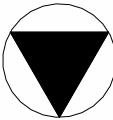

+0.00 = TAW +8.58m

Project: Rinkkaai

Fase: BA

Schaal: 1/100

Datum: 11-07-2025

Onderdeel Sokkel

westgevel plint

Bladcode: BA_C0_G_N_W_Sokkel

0m

5m

