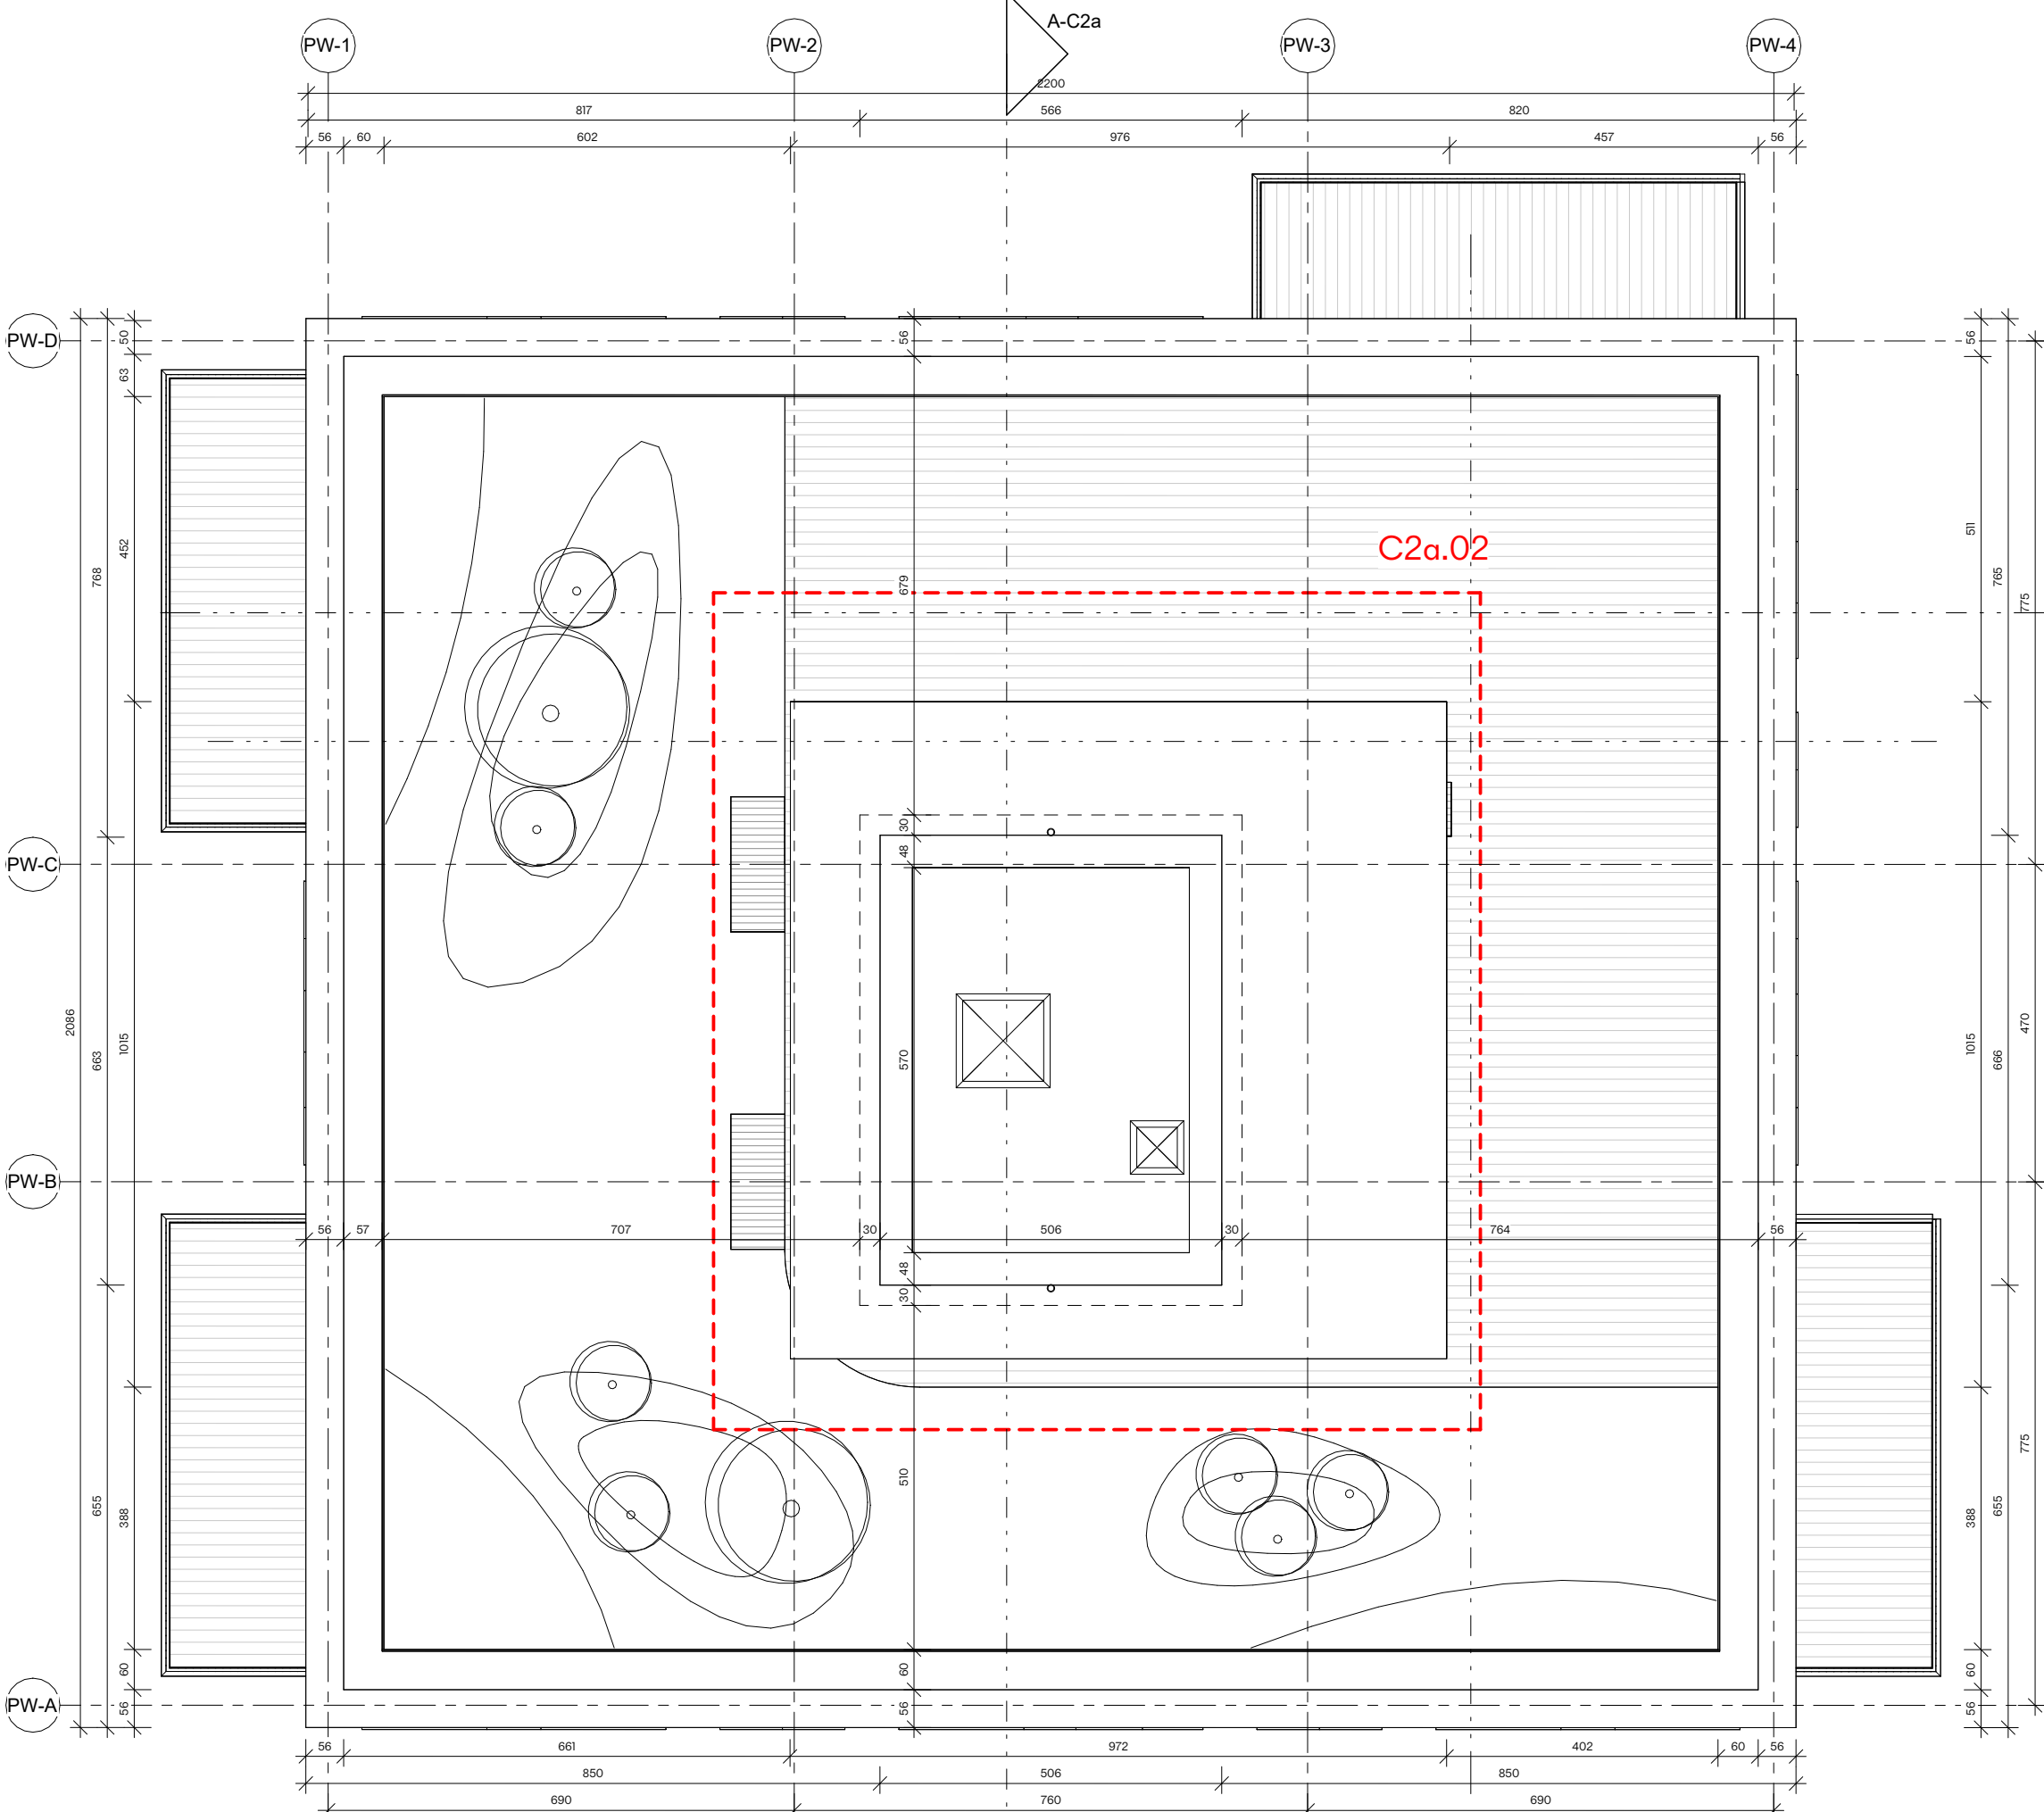


+0.00 = TAW +8.58m

Project: Rinkkaai

Fase: BA

Schaal: 1/100

Datum: 17-07-2025

Onderdeel C2a - Parkwachter plan niveau +08

Bladcode: BA_C2a_P_N_08_Parkwachter

0m

5m

