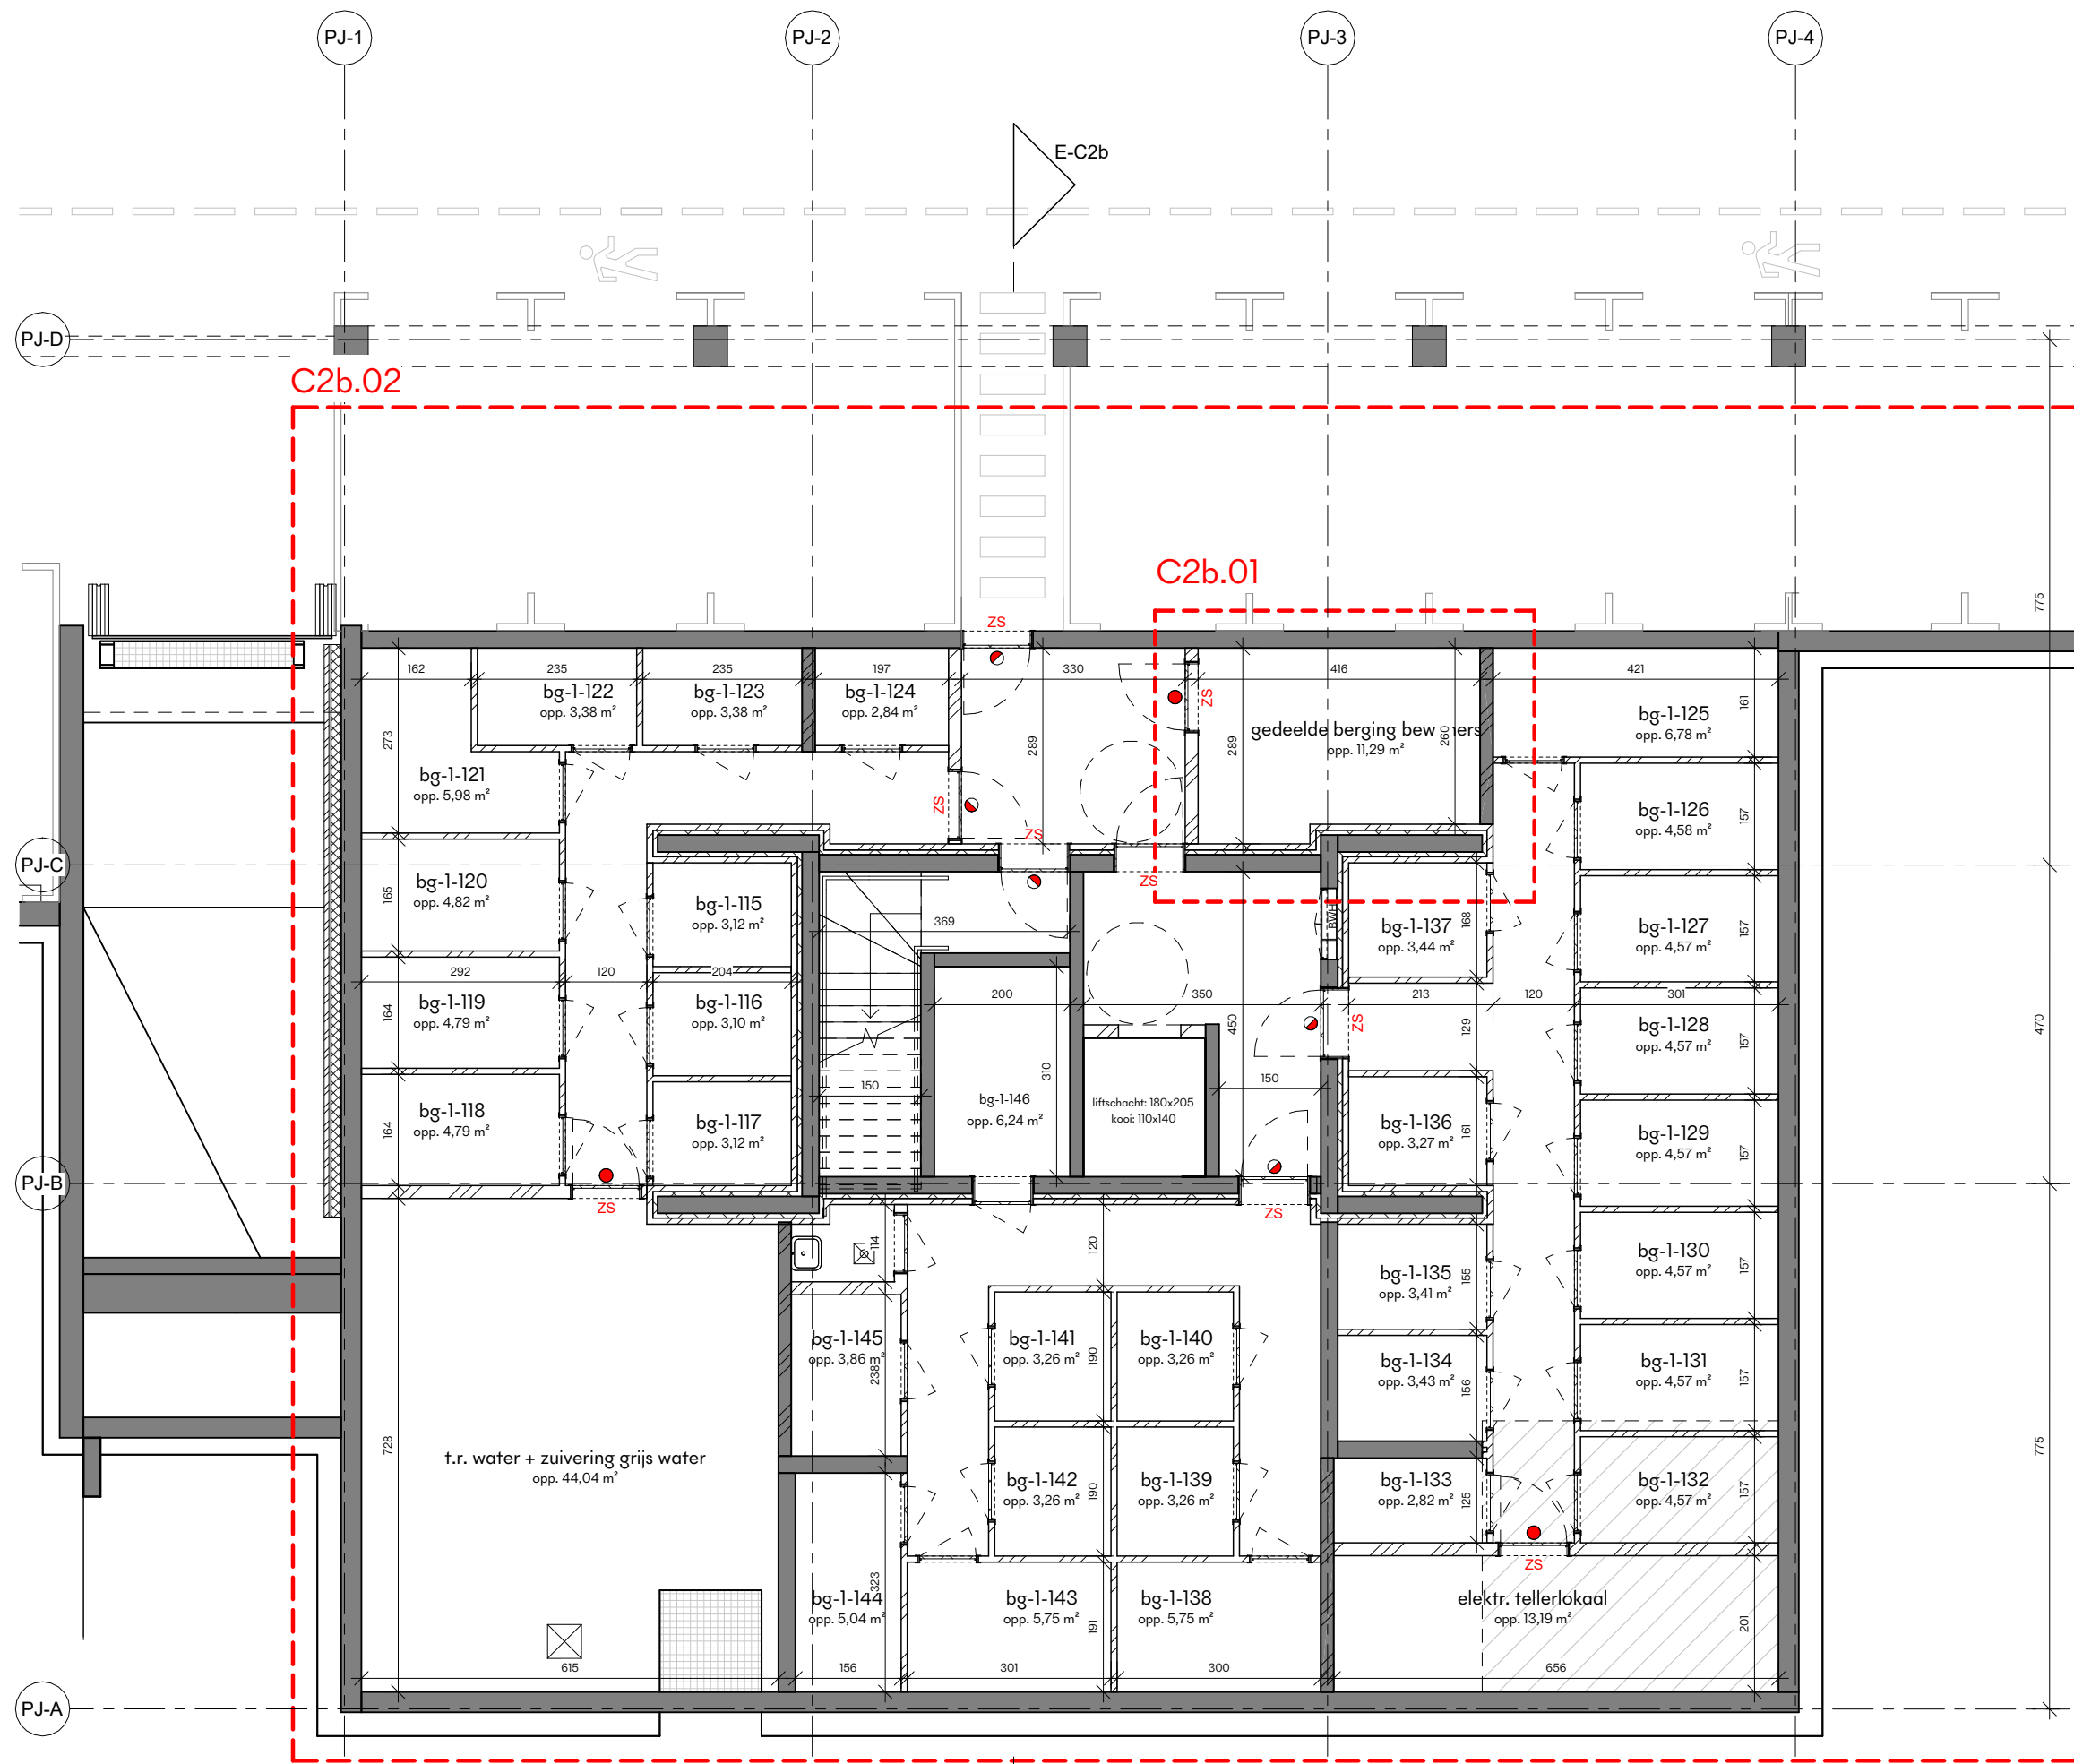


+0.00 = TAW +8.58m

Project: Rinkkaai

Fase: BA

Schaal: 1/100

Datum: 11-07-2025

Onderdeel C2b-Paviljoen

plan niveau-01

Bladcode: BA\_C2b\_P\_N\_-01\_Paviljoen

0m

5m

