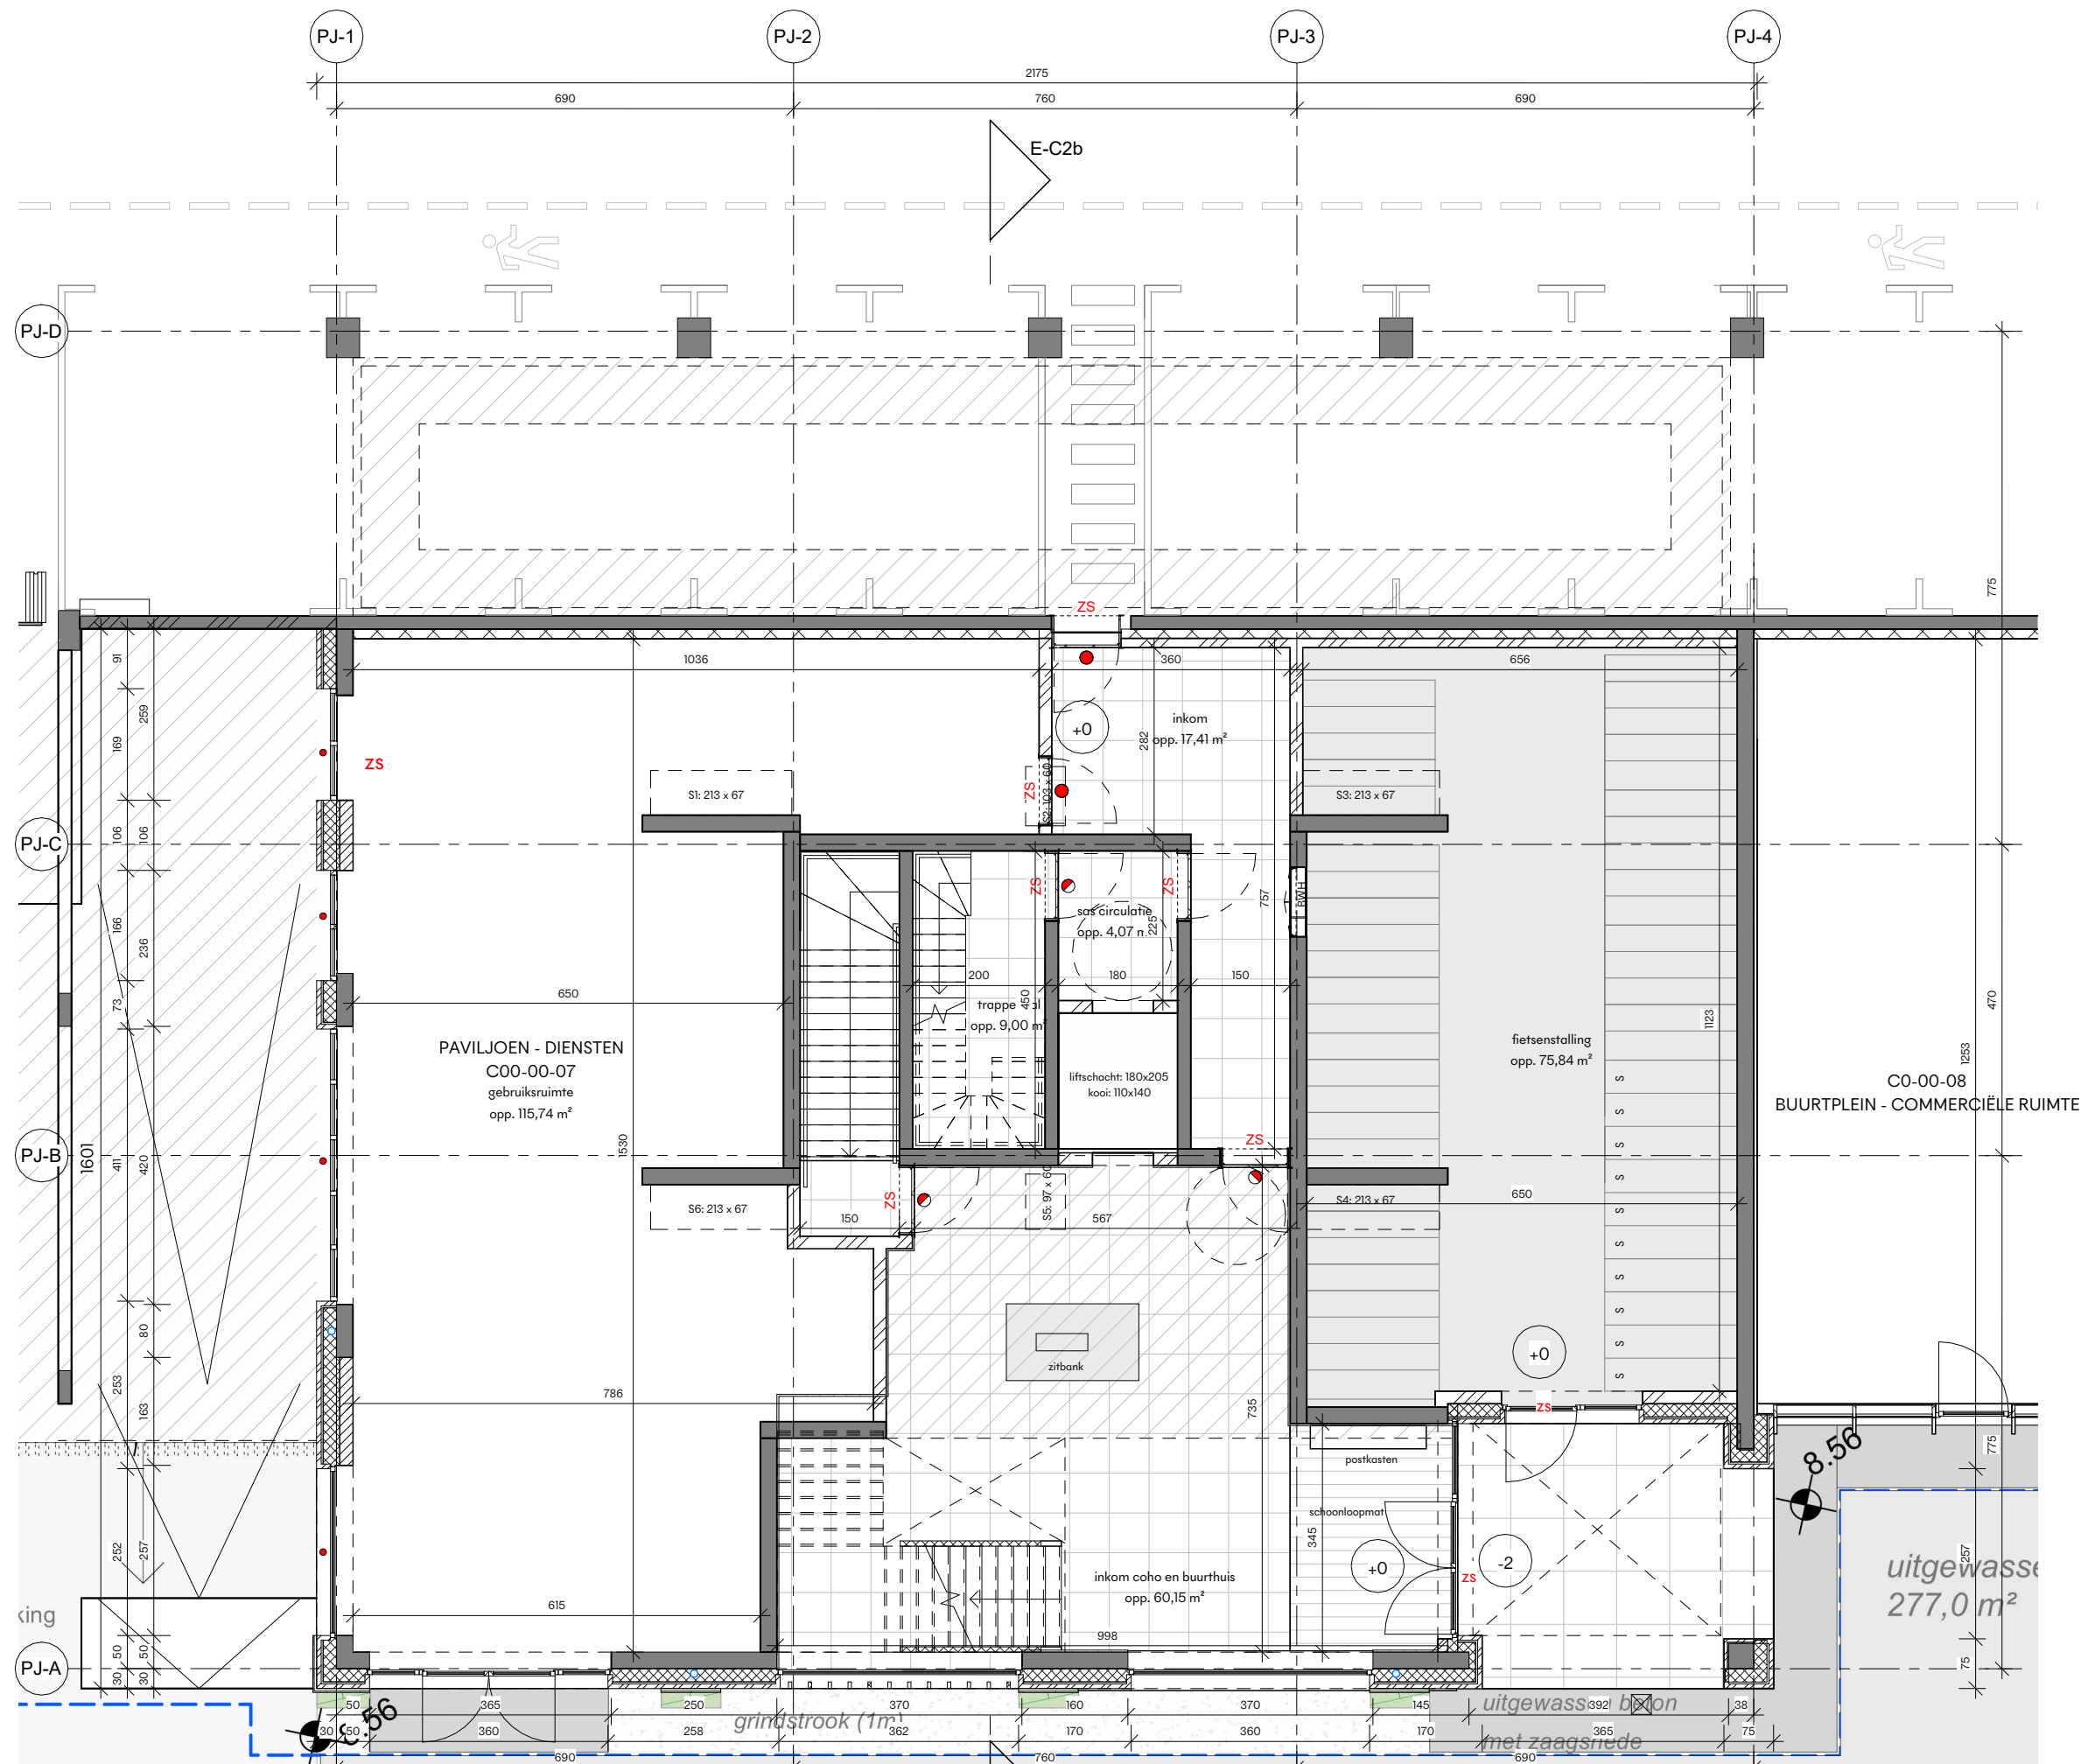


+0.00 = TAW +8.58m

Project: Rinkkaai

Fase: BA

Schaal: 1/100

Datum: 11-07-2025

Onderdeel C2b-Paviljoen
E-C2b

plan niveau +0.0

Bladcode: BA_C2b_P_N_00_Paviljoen

0m

5m

