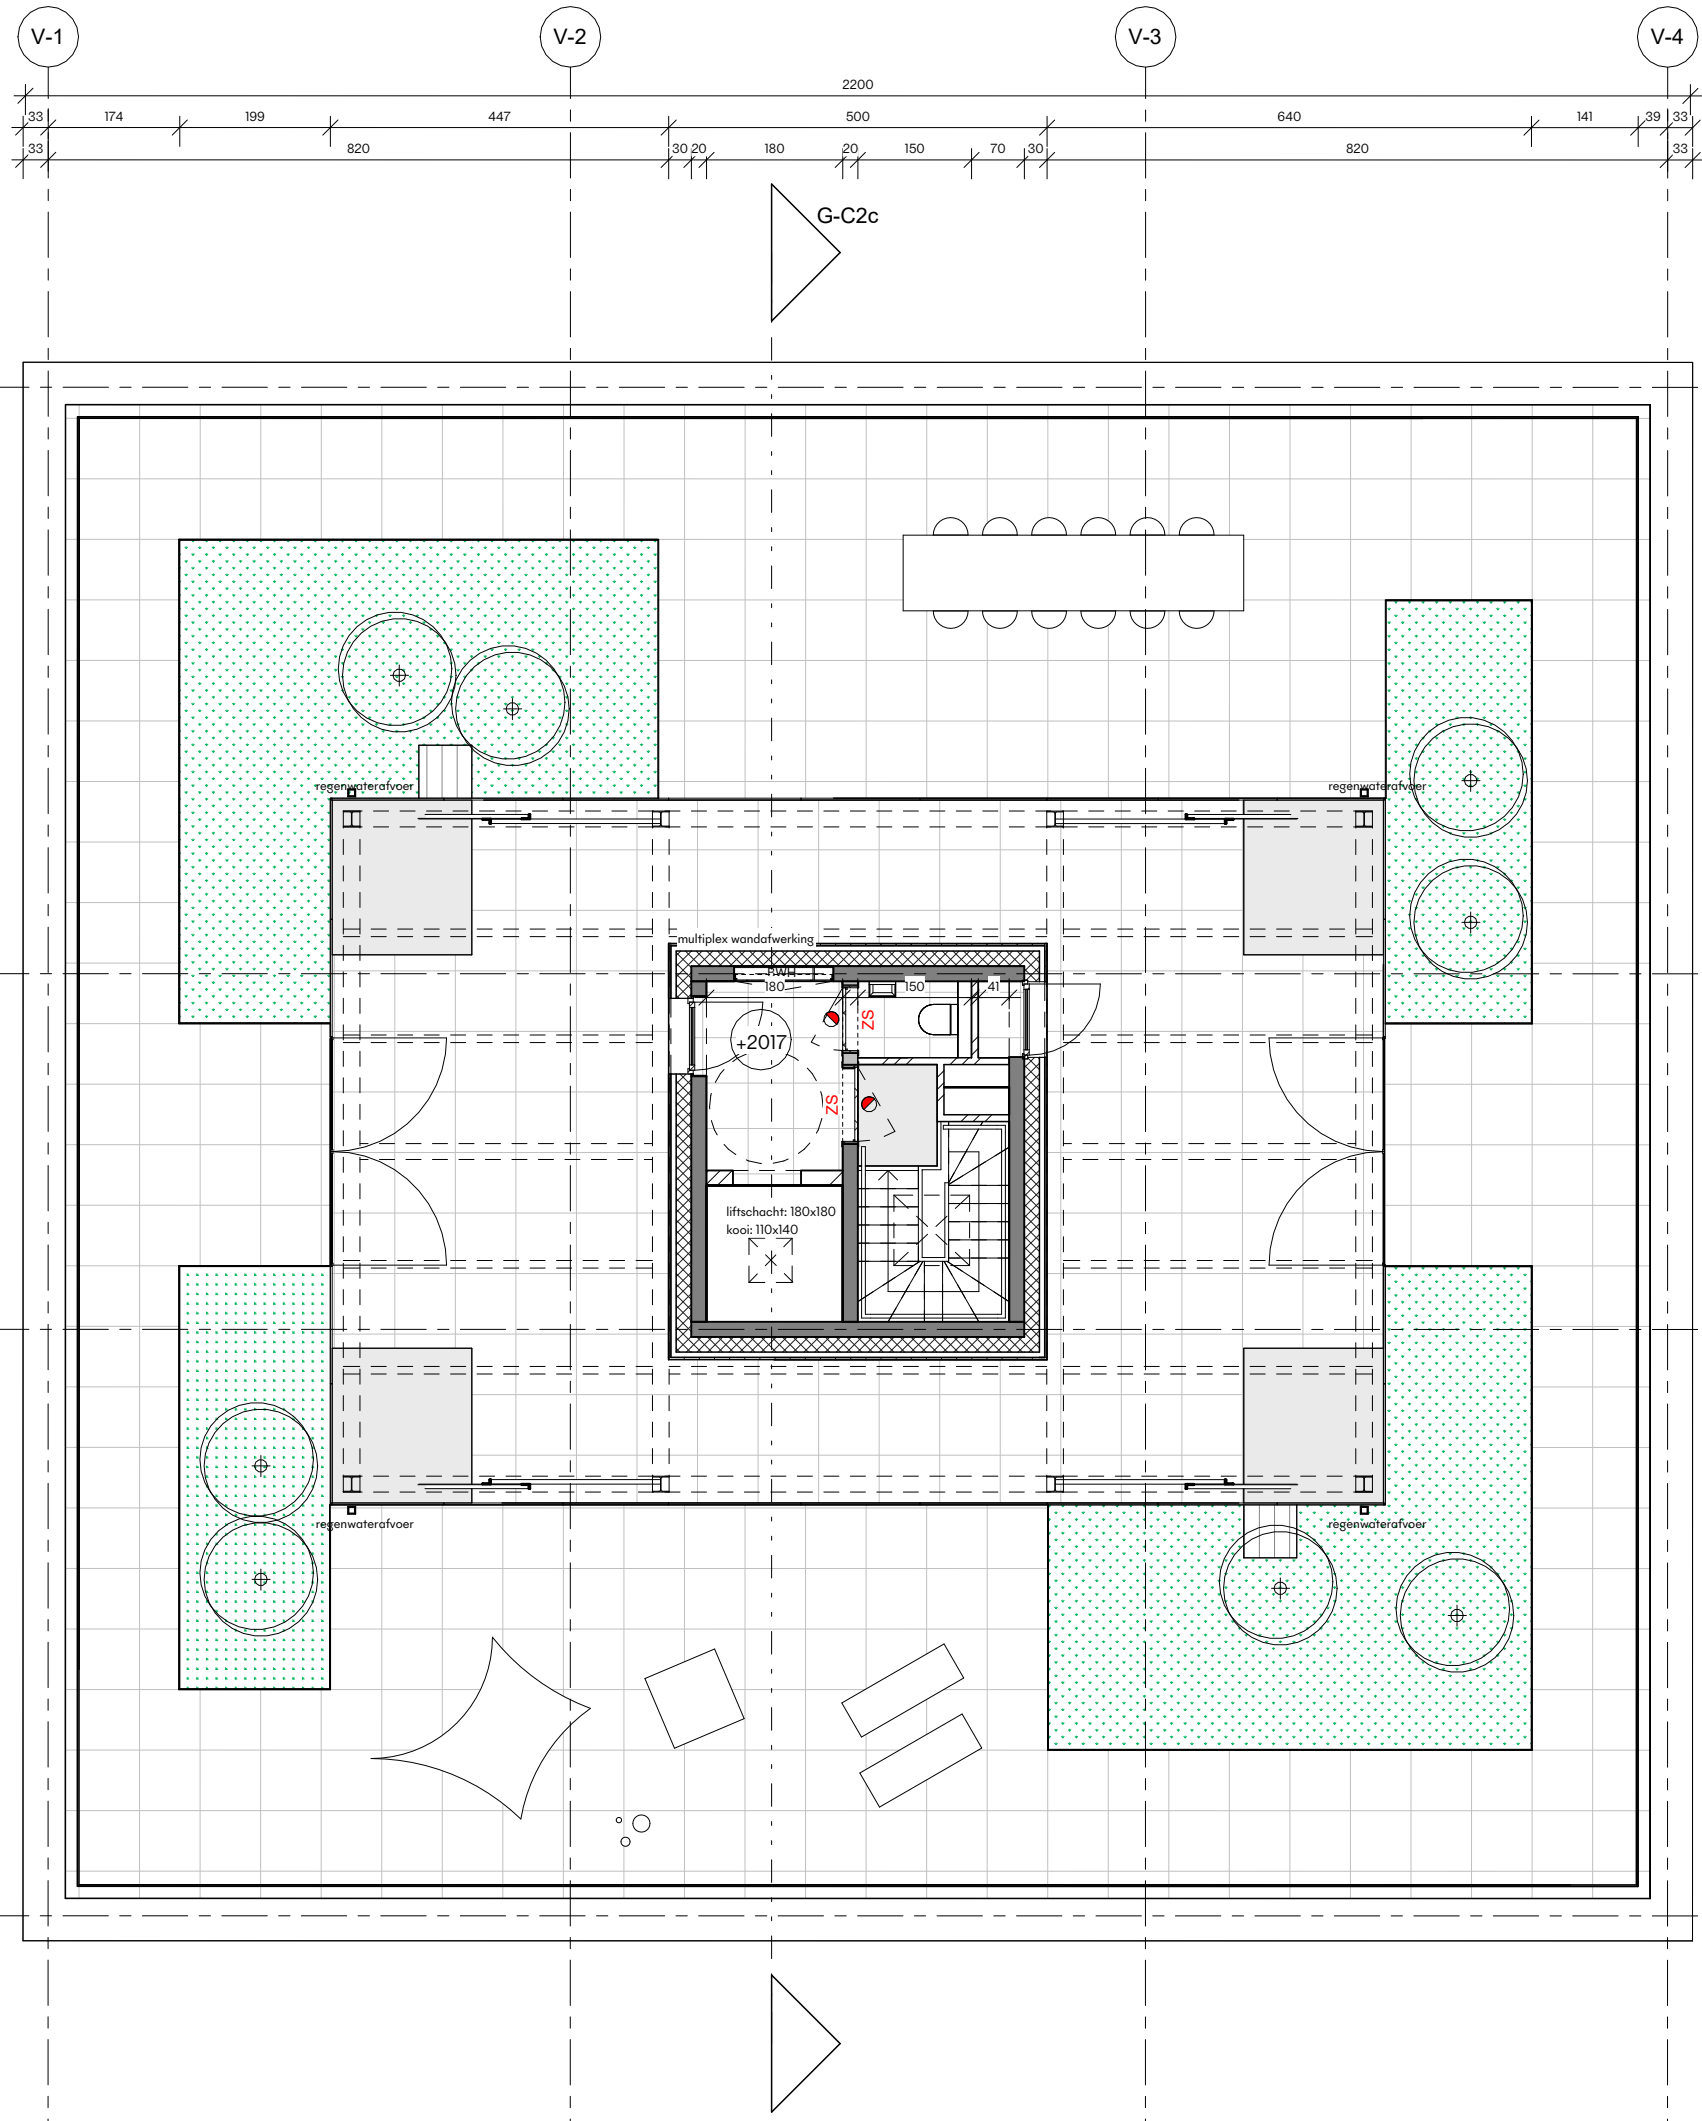


+0.00 = TAW +8.58m

Project: Rinkkaai

Fase: BA

Schaal: 1/100

Datum: 11-07-2025

Onderdeel C2c-Villa

plan niveau 06

Bladcode: BA_C2c_P_N_06_Villa

0m 5m

