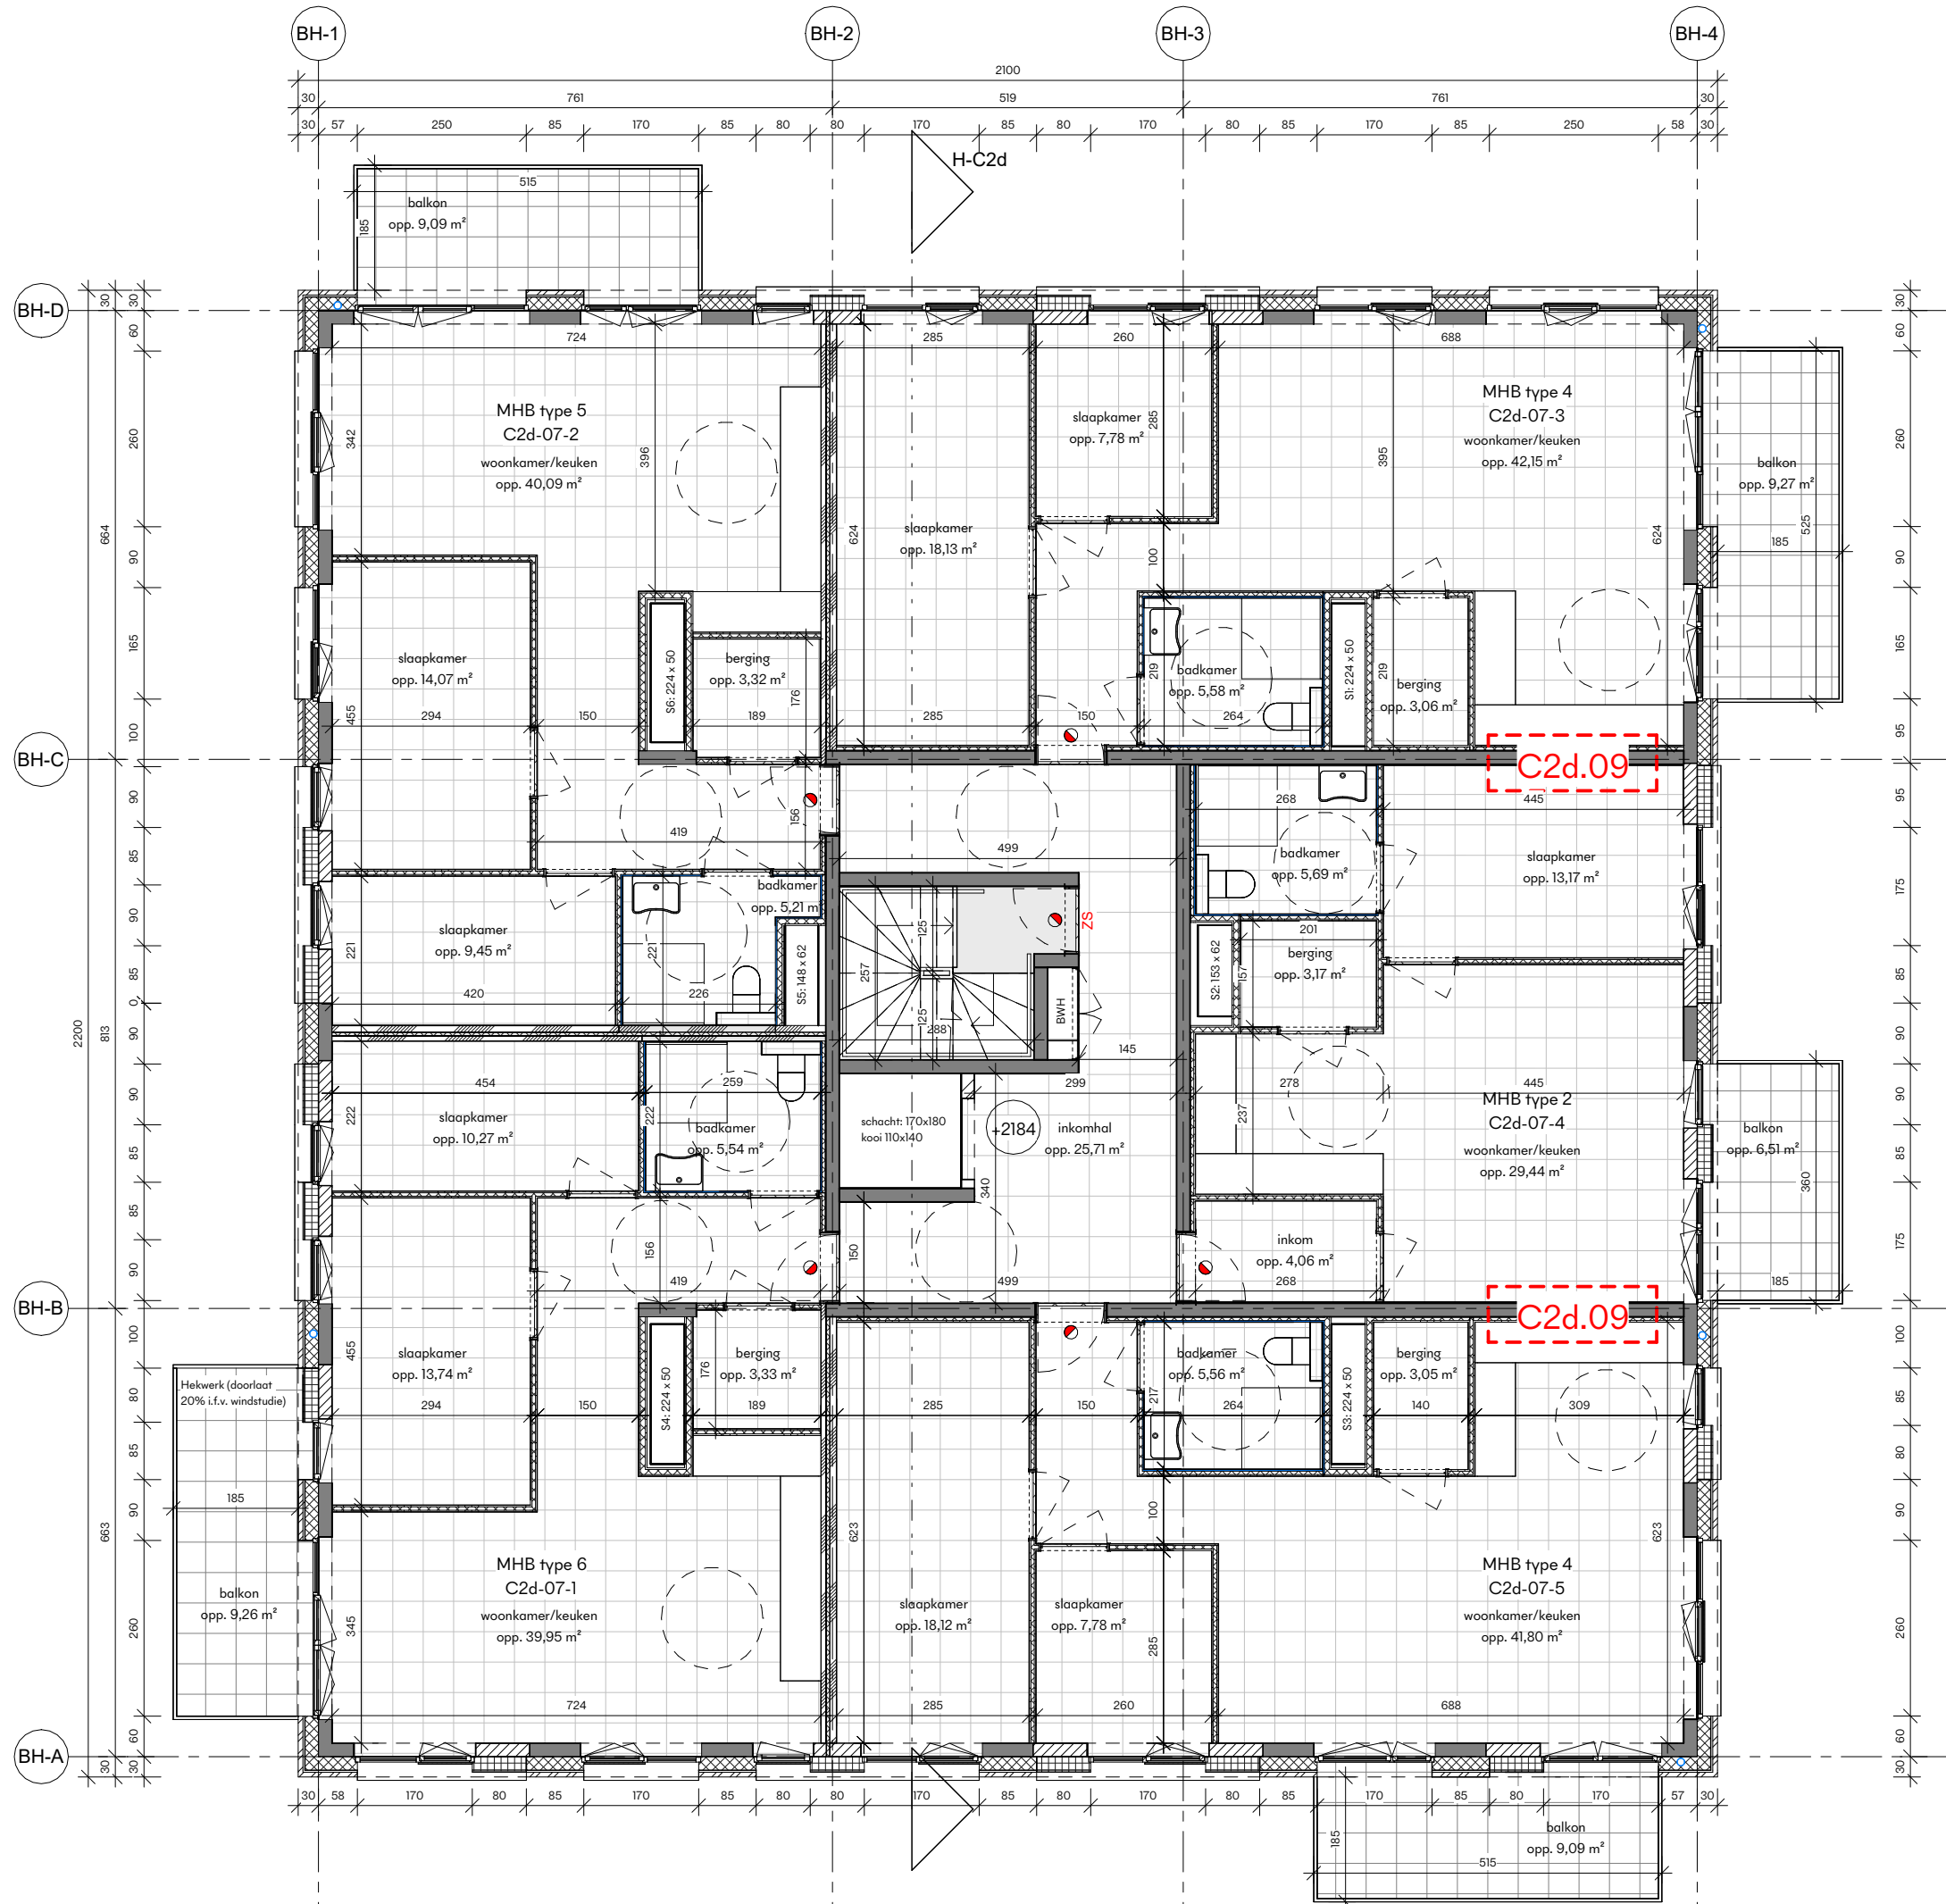


+0.00 = TAW +8.58m

Project: Rinkkaai

Fase: BA

Schaal: 1/100

Datum: 11-07-2025

Onderdeel C2d - Brughuis

plan niveau +07

Bladcode: BA_C2d_P_N_07_Brughuis

0m

5m

