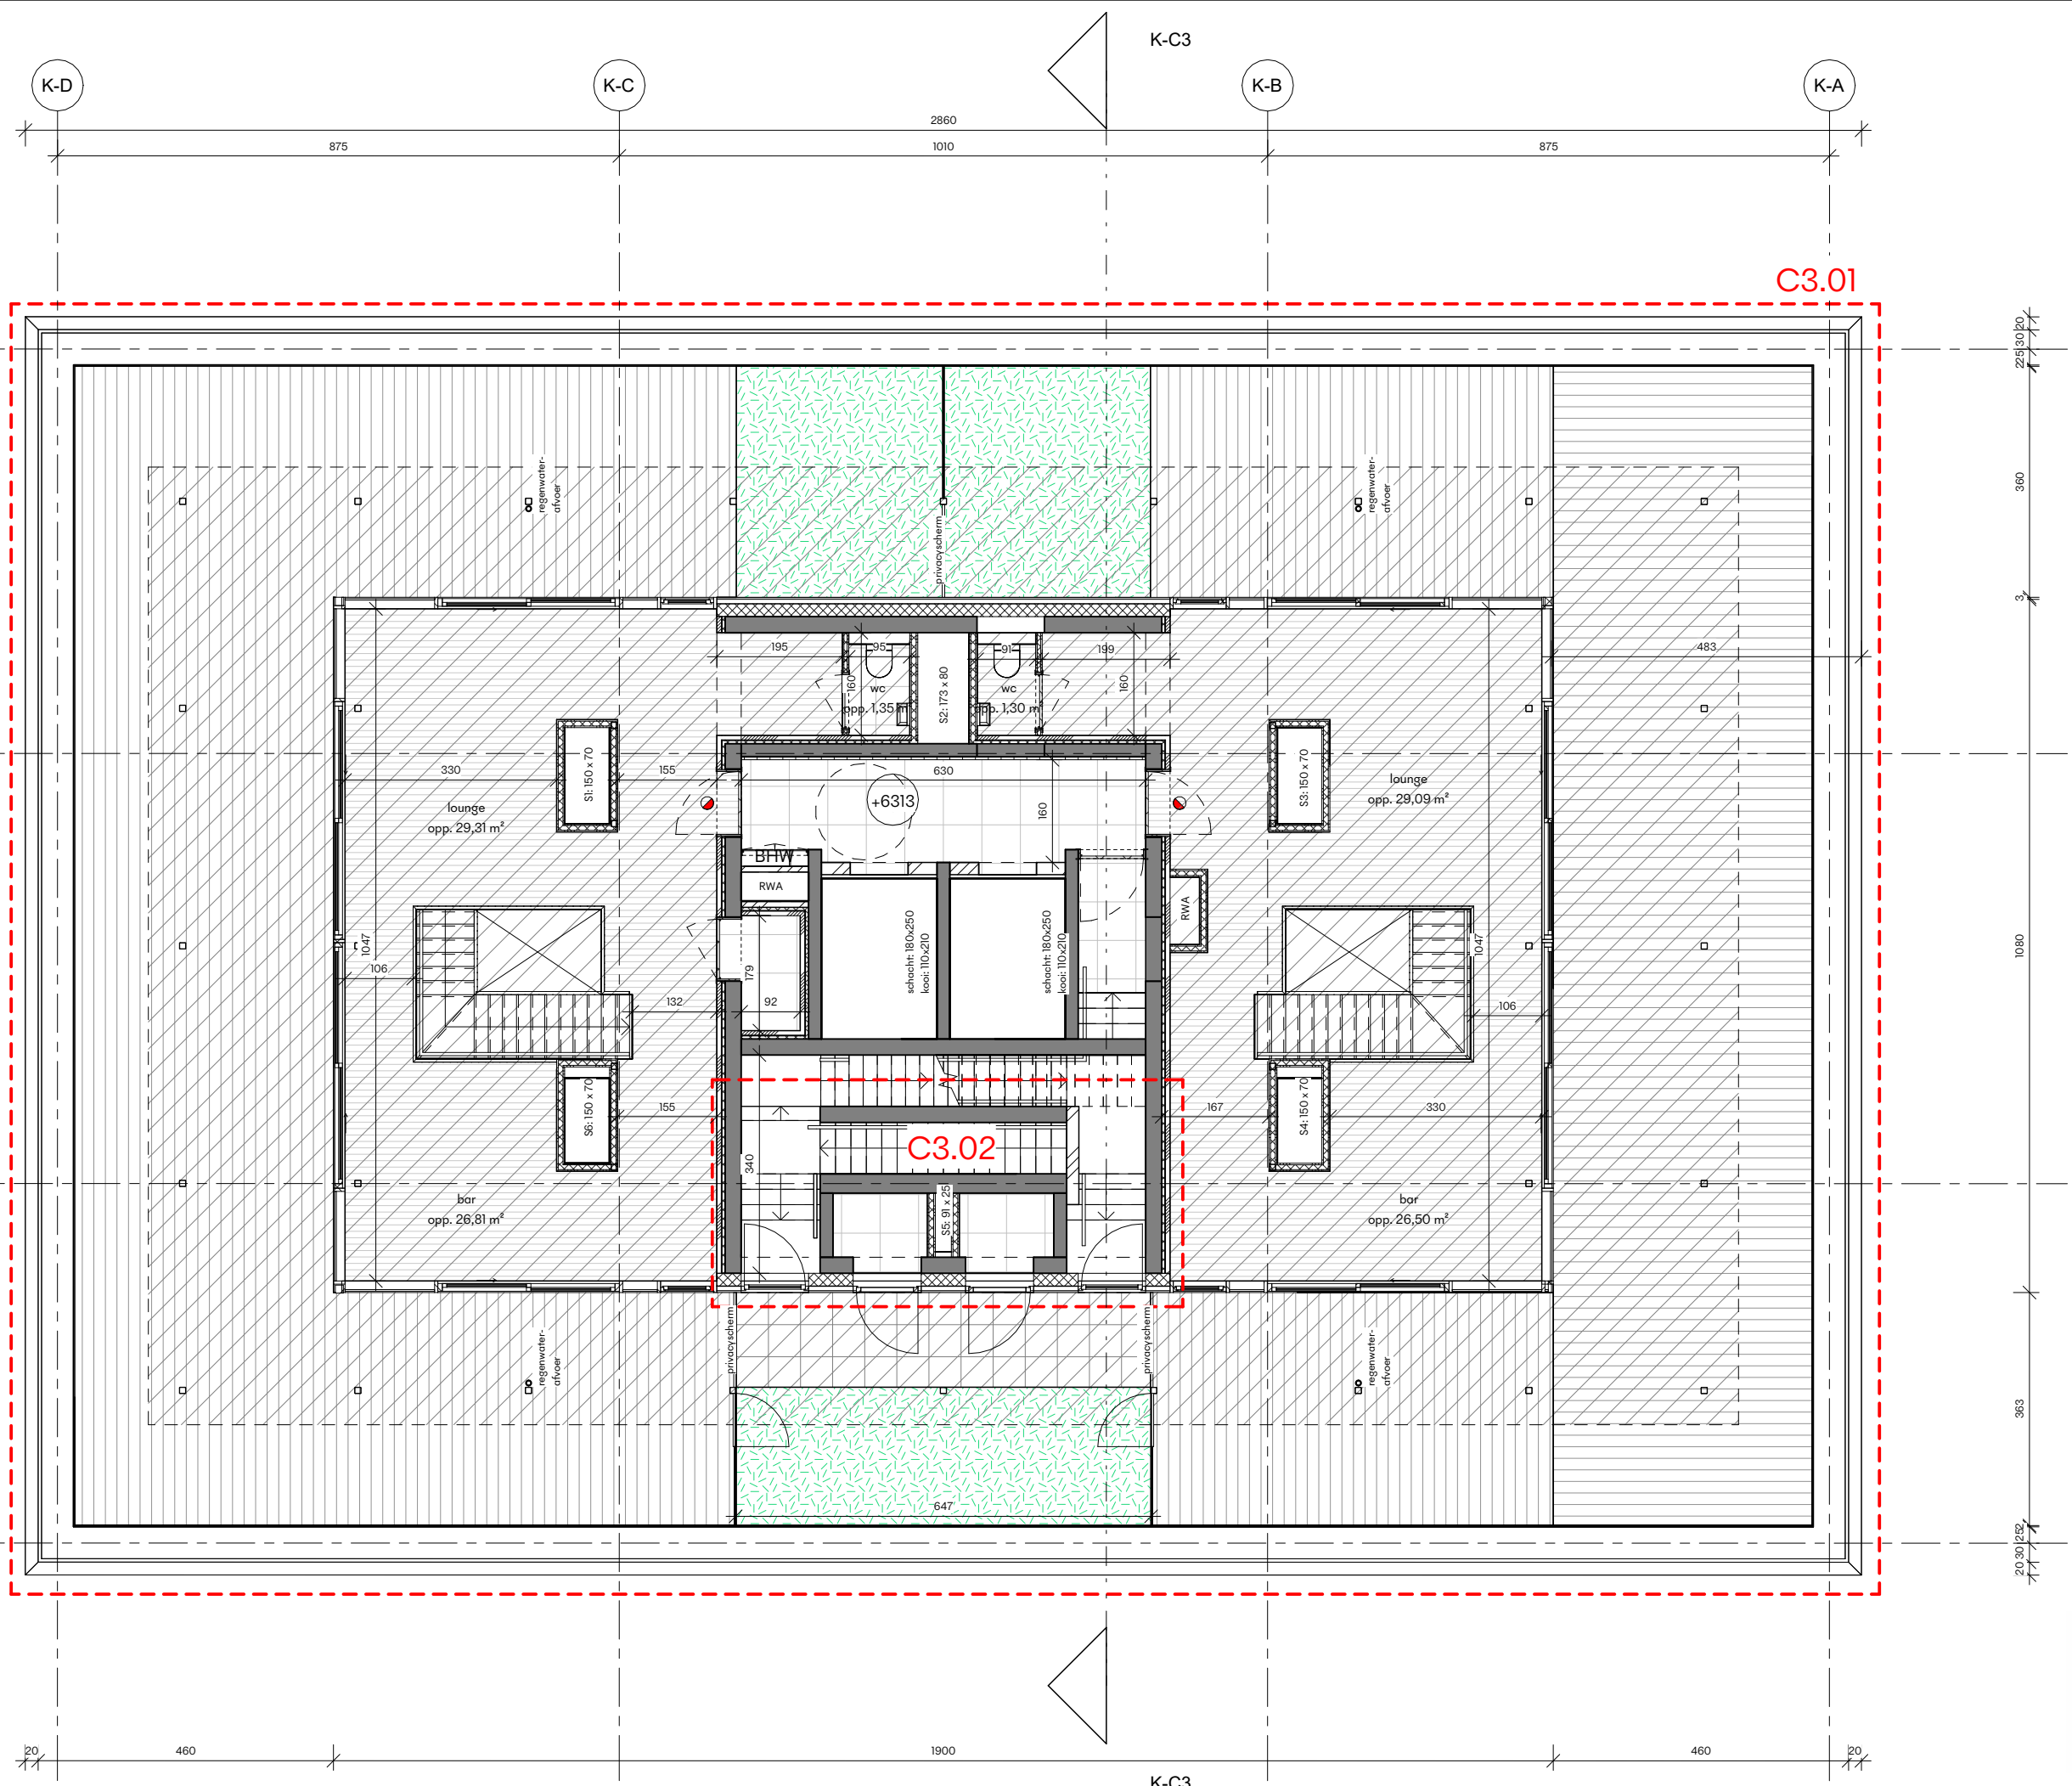


+0.00 = TAW +8.58m

Project: Rinkkaai

Fase: BA

Schaal: 1/100

Datum: 11-07-2025

Onderdeel C3-Kaai

plan niveau +20

Bladcode: BA_C3_P_N_20_Kaai

0m 5m

