




R3
RICCARDO
BURATTI
-ARCHITECT-

B T

INPLANTING

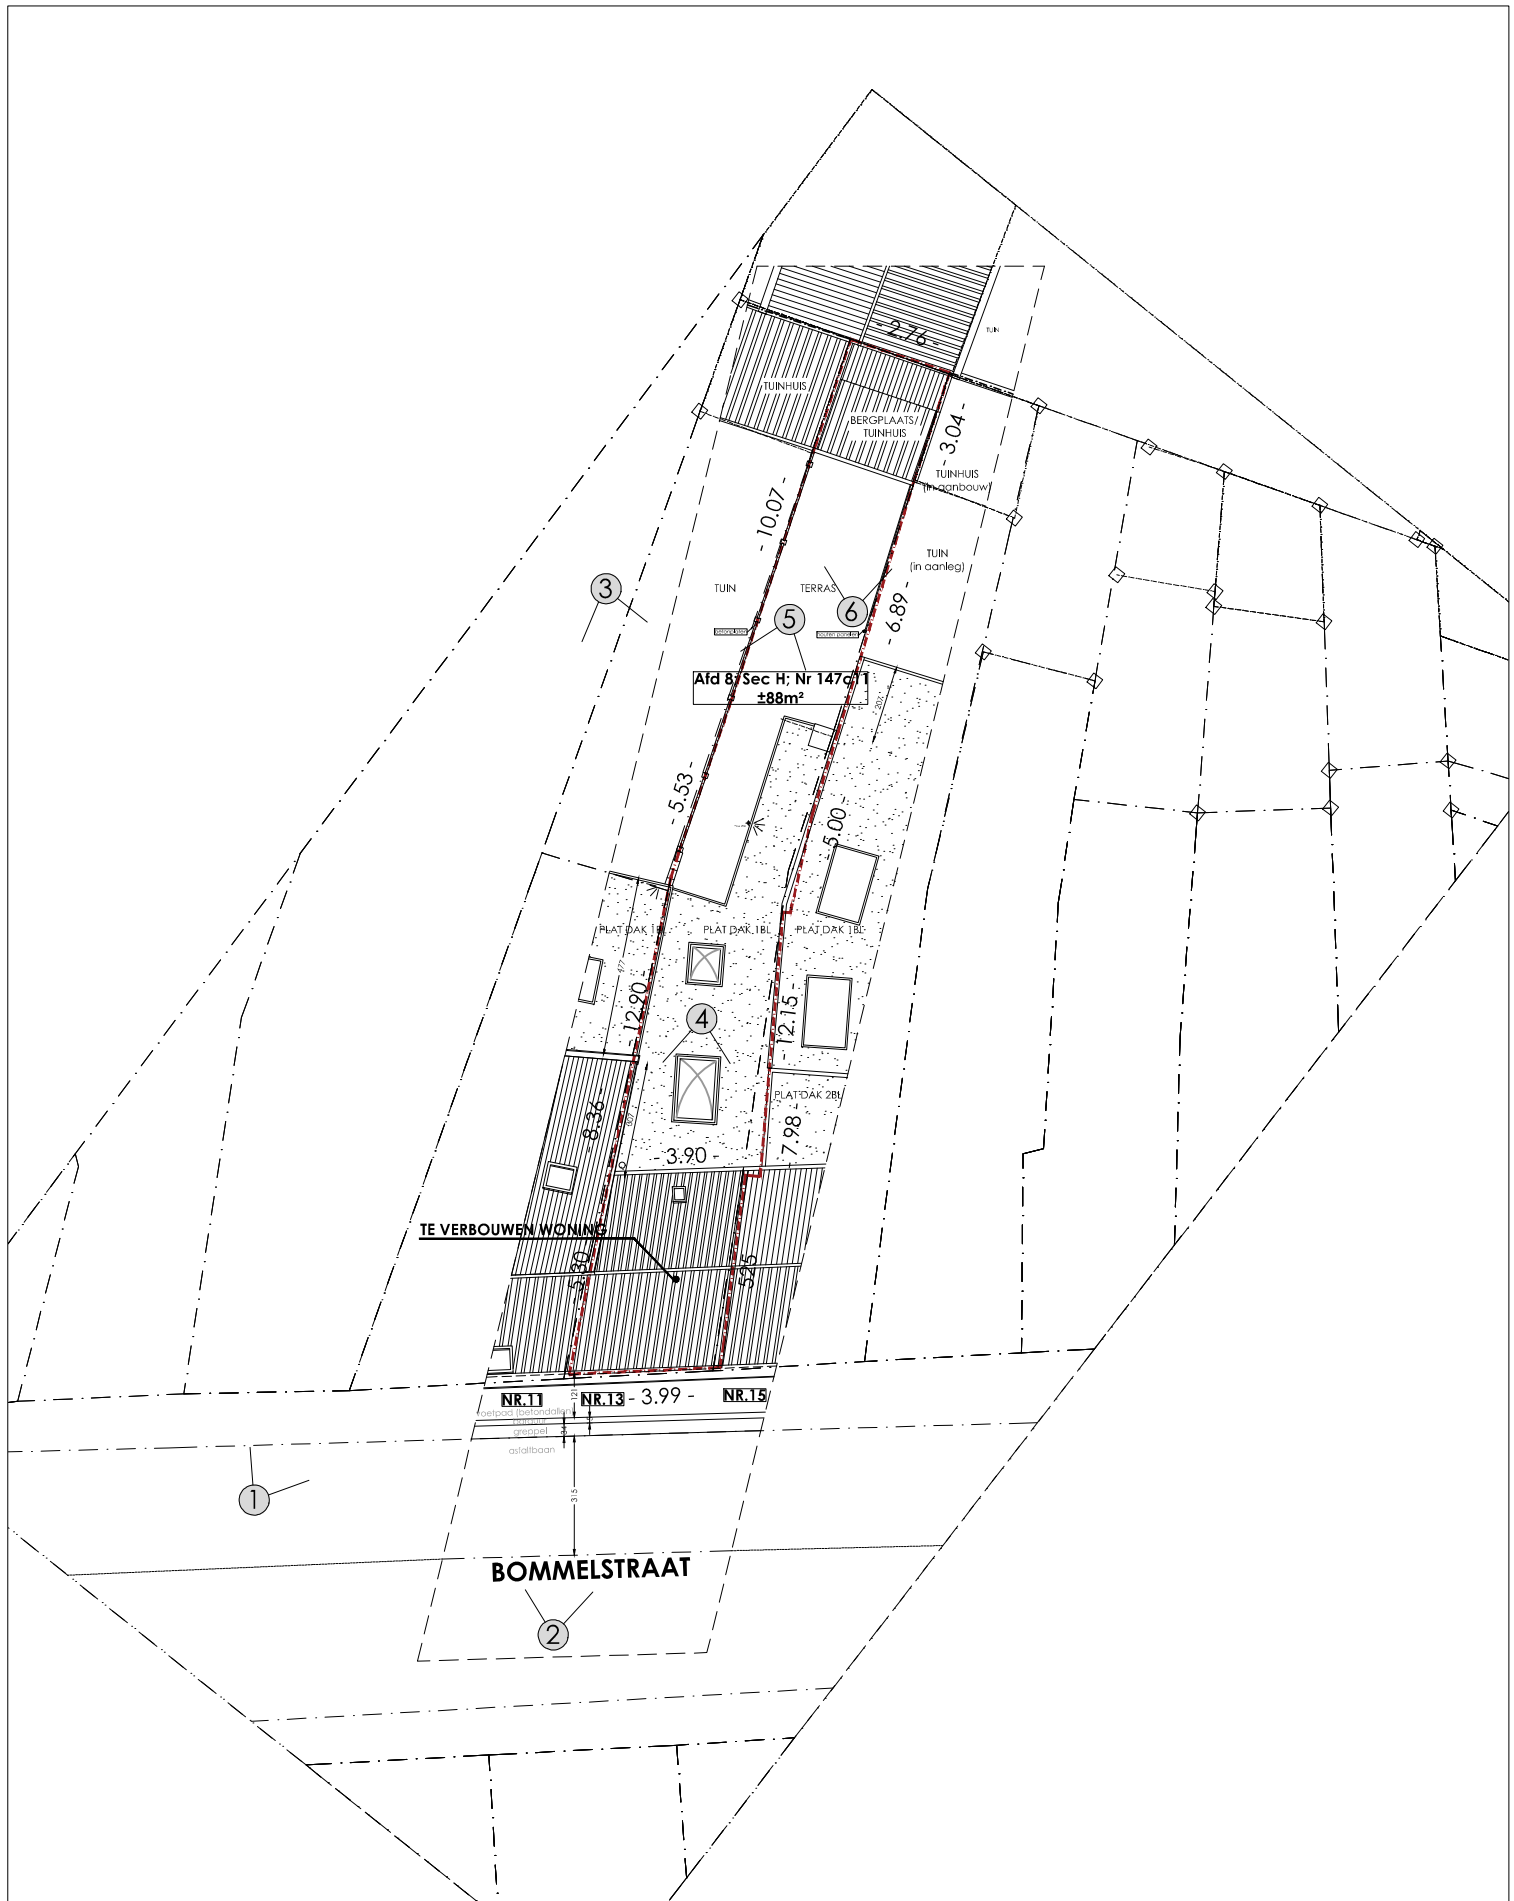

Datum 11/07/2025

Dossier RB.25.04

SCHAAL 1:200

m:

0

5

10

20