


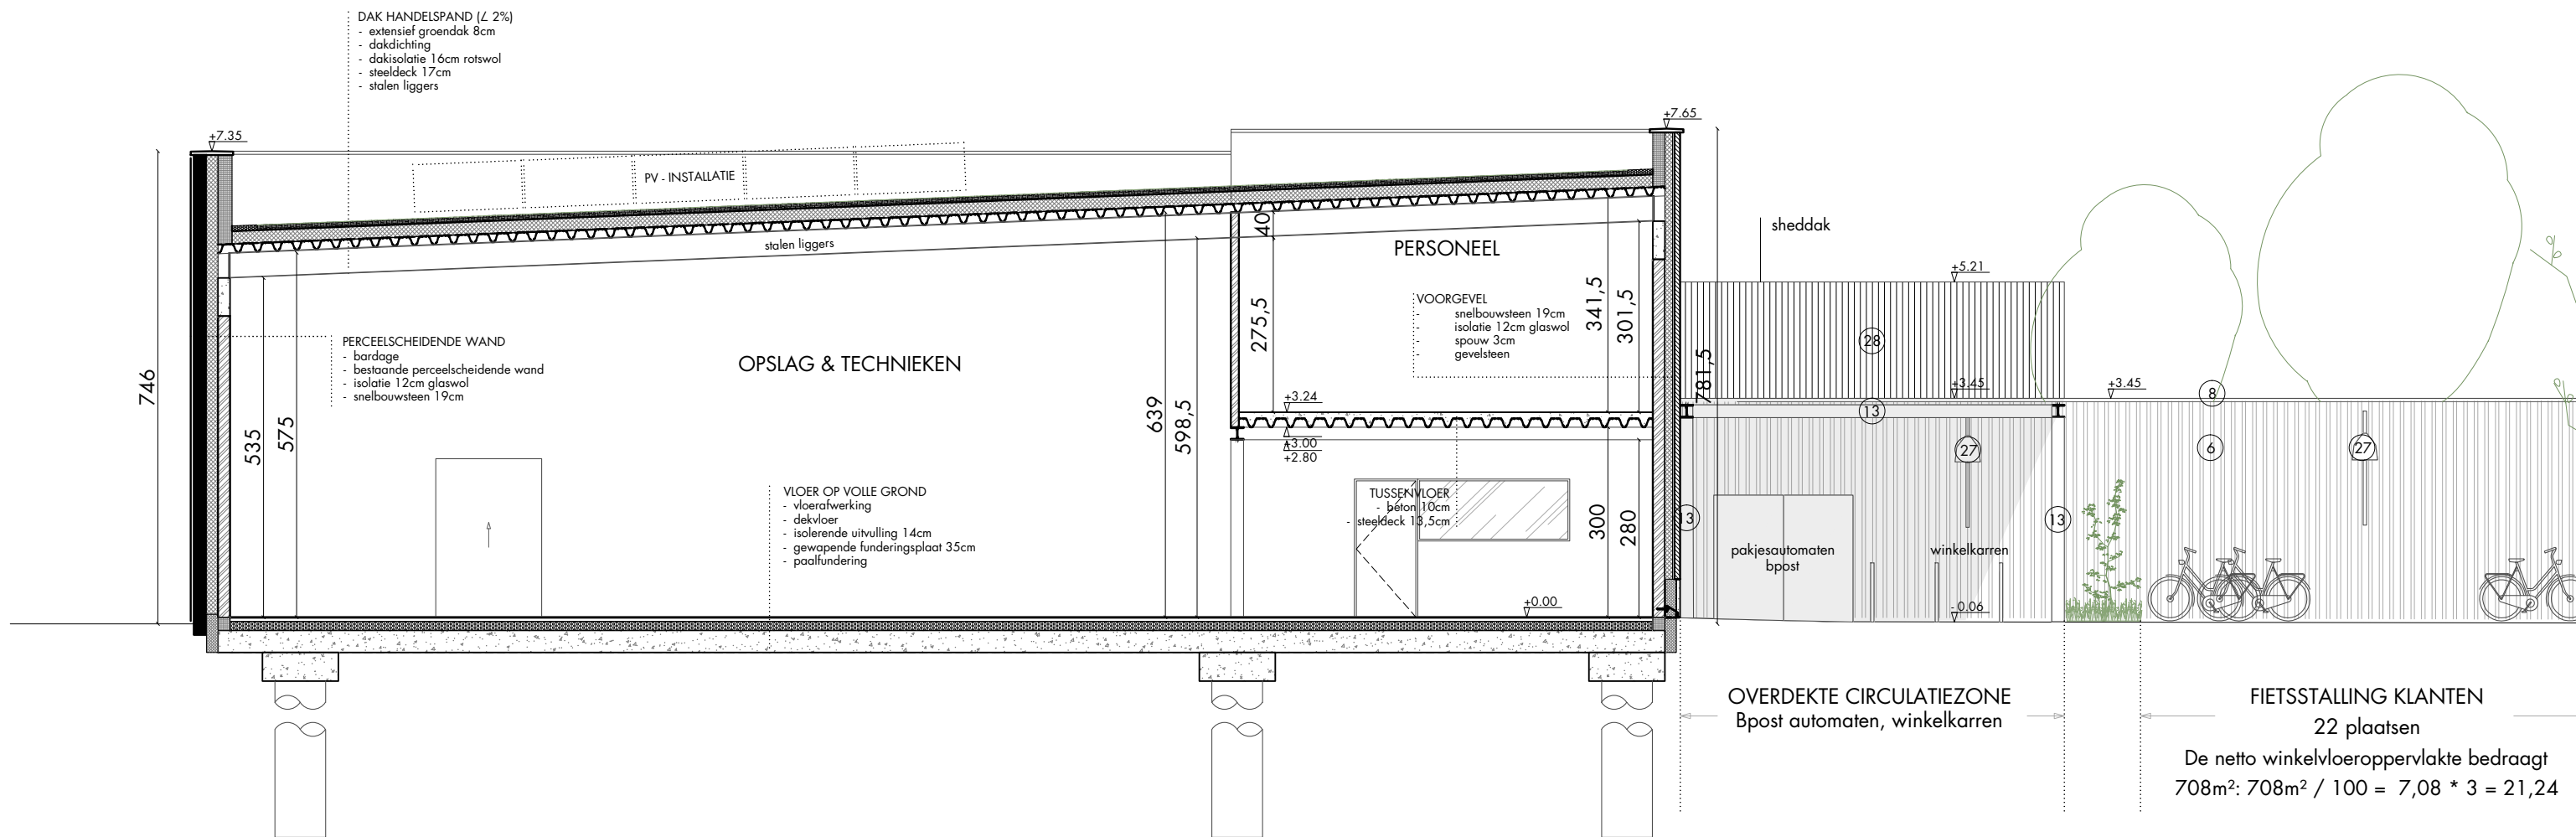

220016_FRATER Fratersplein 11, 9000 Gent SNEDE AA_VERGUNDE TOESTAND	DENC studio	
	SCHAAL: 1:100	
	DATUM: 24/03/23	