


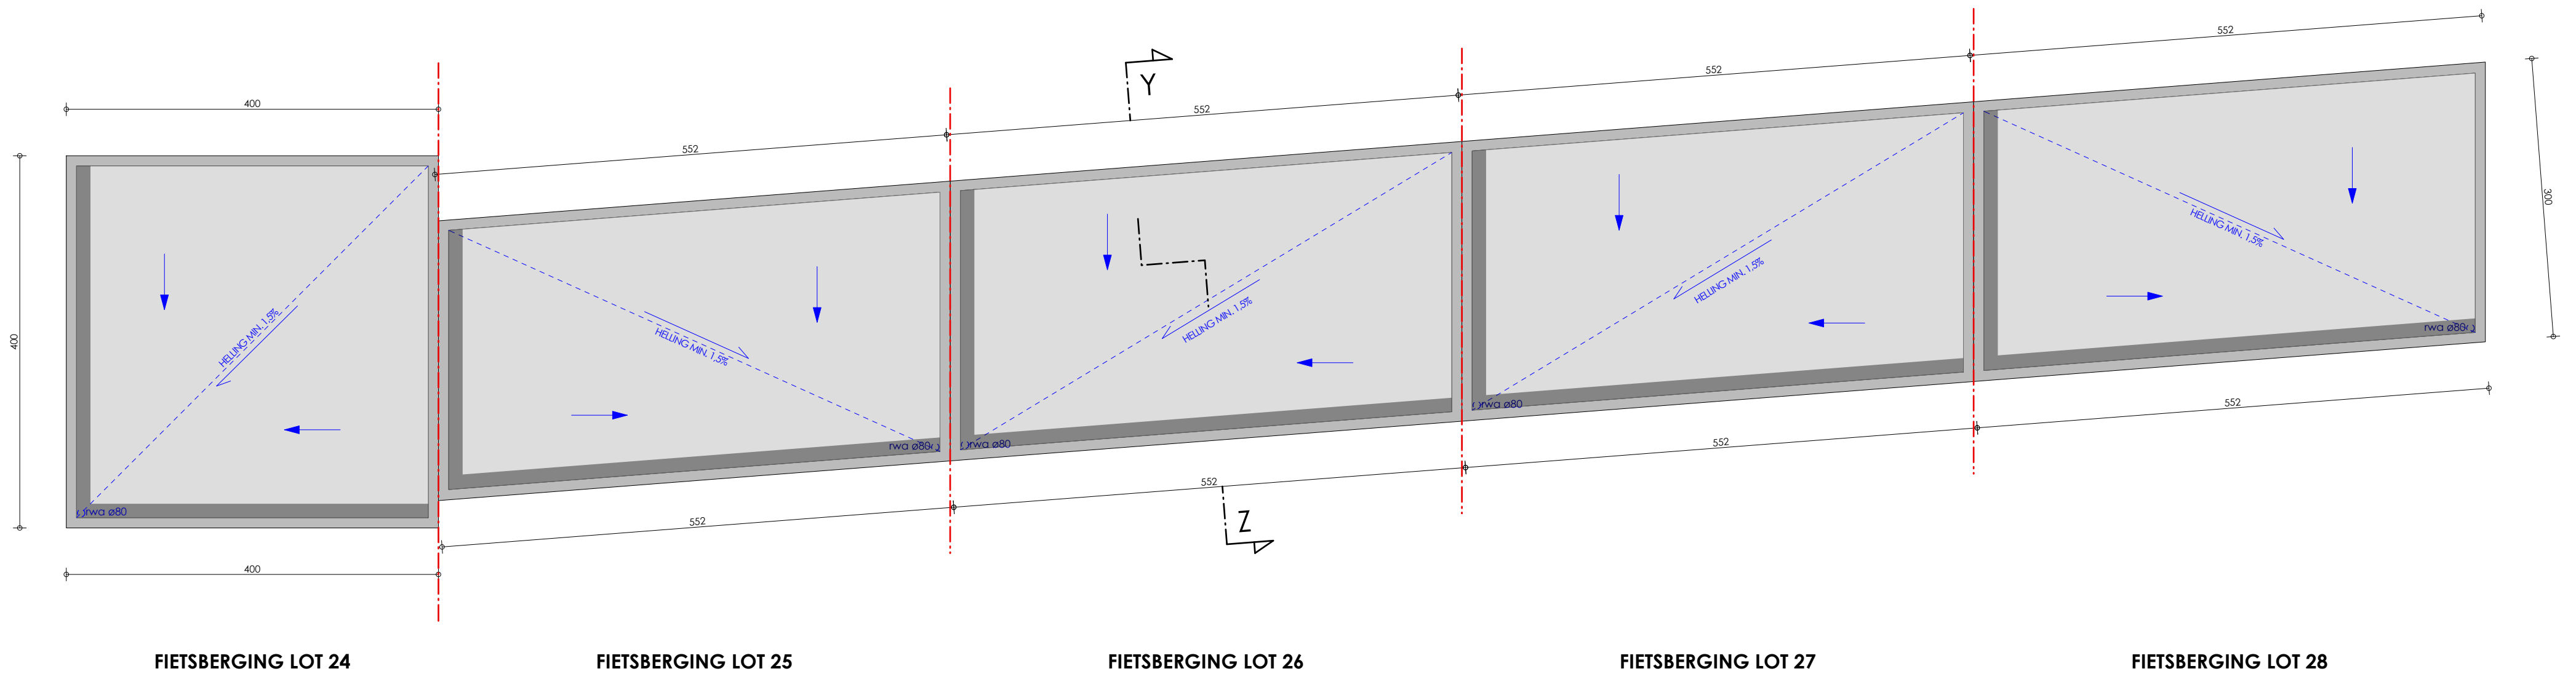

NT DAK
schaal 1:50
0 1 2m

Bouwen van 28 woningen

240105
17.04.2025
Bredestraat 127
9041 Oostakker

